


I REVIEW AND TAKE RESPONSIBILITY FOR THE DESIGN WORK ON BEHALF OF A FIRM REGISTERED UNDER SUBSECTION 3.2.4. OF DIVISION C, OF THE BUILDING CODE. I AM QUALIFIED, AND THE FIRM IS REGISTERED, IN THE APPROPRIATE CLASSES/CATEGORIES.

INDIVIDUAL BCIN: 20993  
FIRM BCIN: 131966  
BILL KLINGENBERG

SCALING OF THIS DESIGN IS NOT PERMITTED. ANY STRUCTURAL CHANGES MADE WITHOUT THE WRITTEN APPROVAL OF KLINGENBERG DESIGNS WILL EFFECTIVELY REMOVE ANY RESPONSIBILITY OF THE DESIGNER AND REVOKE THE DESIGNER'S COMMITMENT WITH RESPECT TO THE ONTARIO BUILDING CODE DIVISION C PART 3.

GENERAL:  
ALL CONSTRUCTION TO CONFORM TO THE ONTARIO BUILDING CODE (O.B.C.) AND ALL APPLICABLE OTHER CODES AND LOCAL AUTHORITIES HAVING JURISDICTION.  
ALL DIMENSIONS IN IMPERIAL.  
THERMAL RESISTANCE VALUES BASED ON ZONE 1

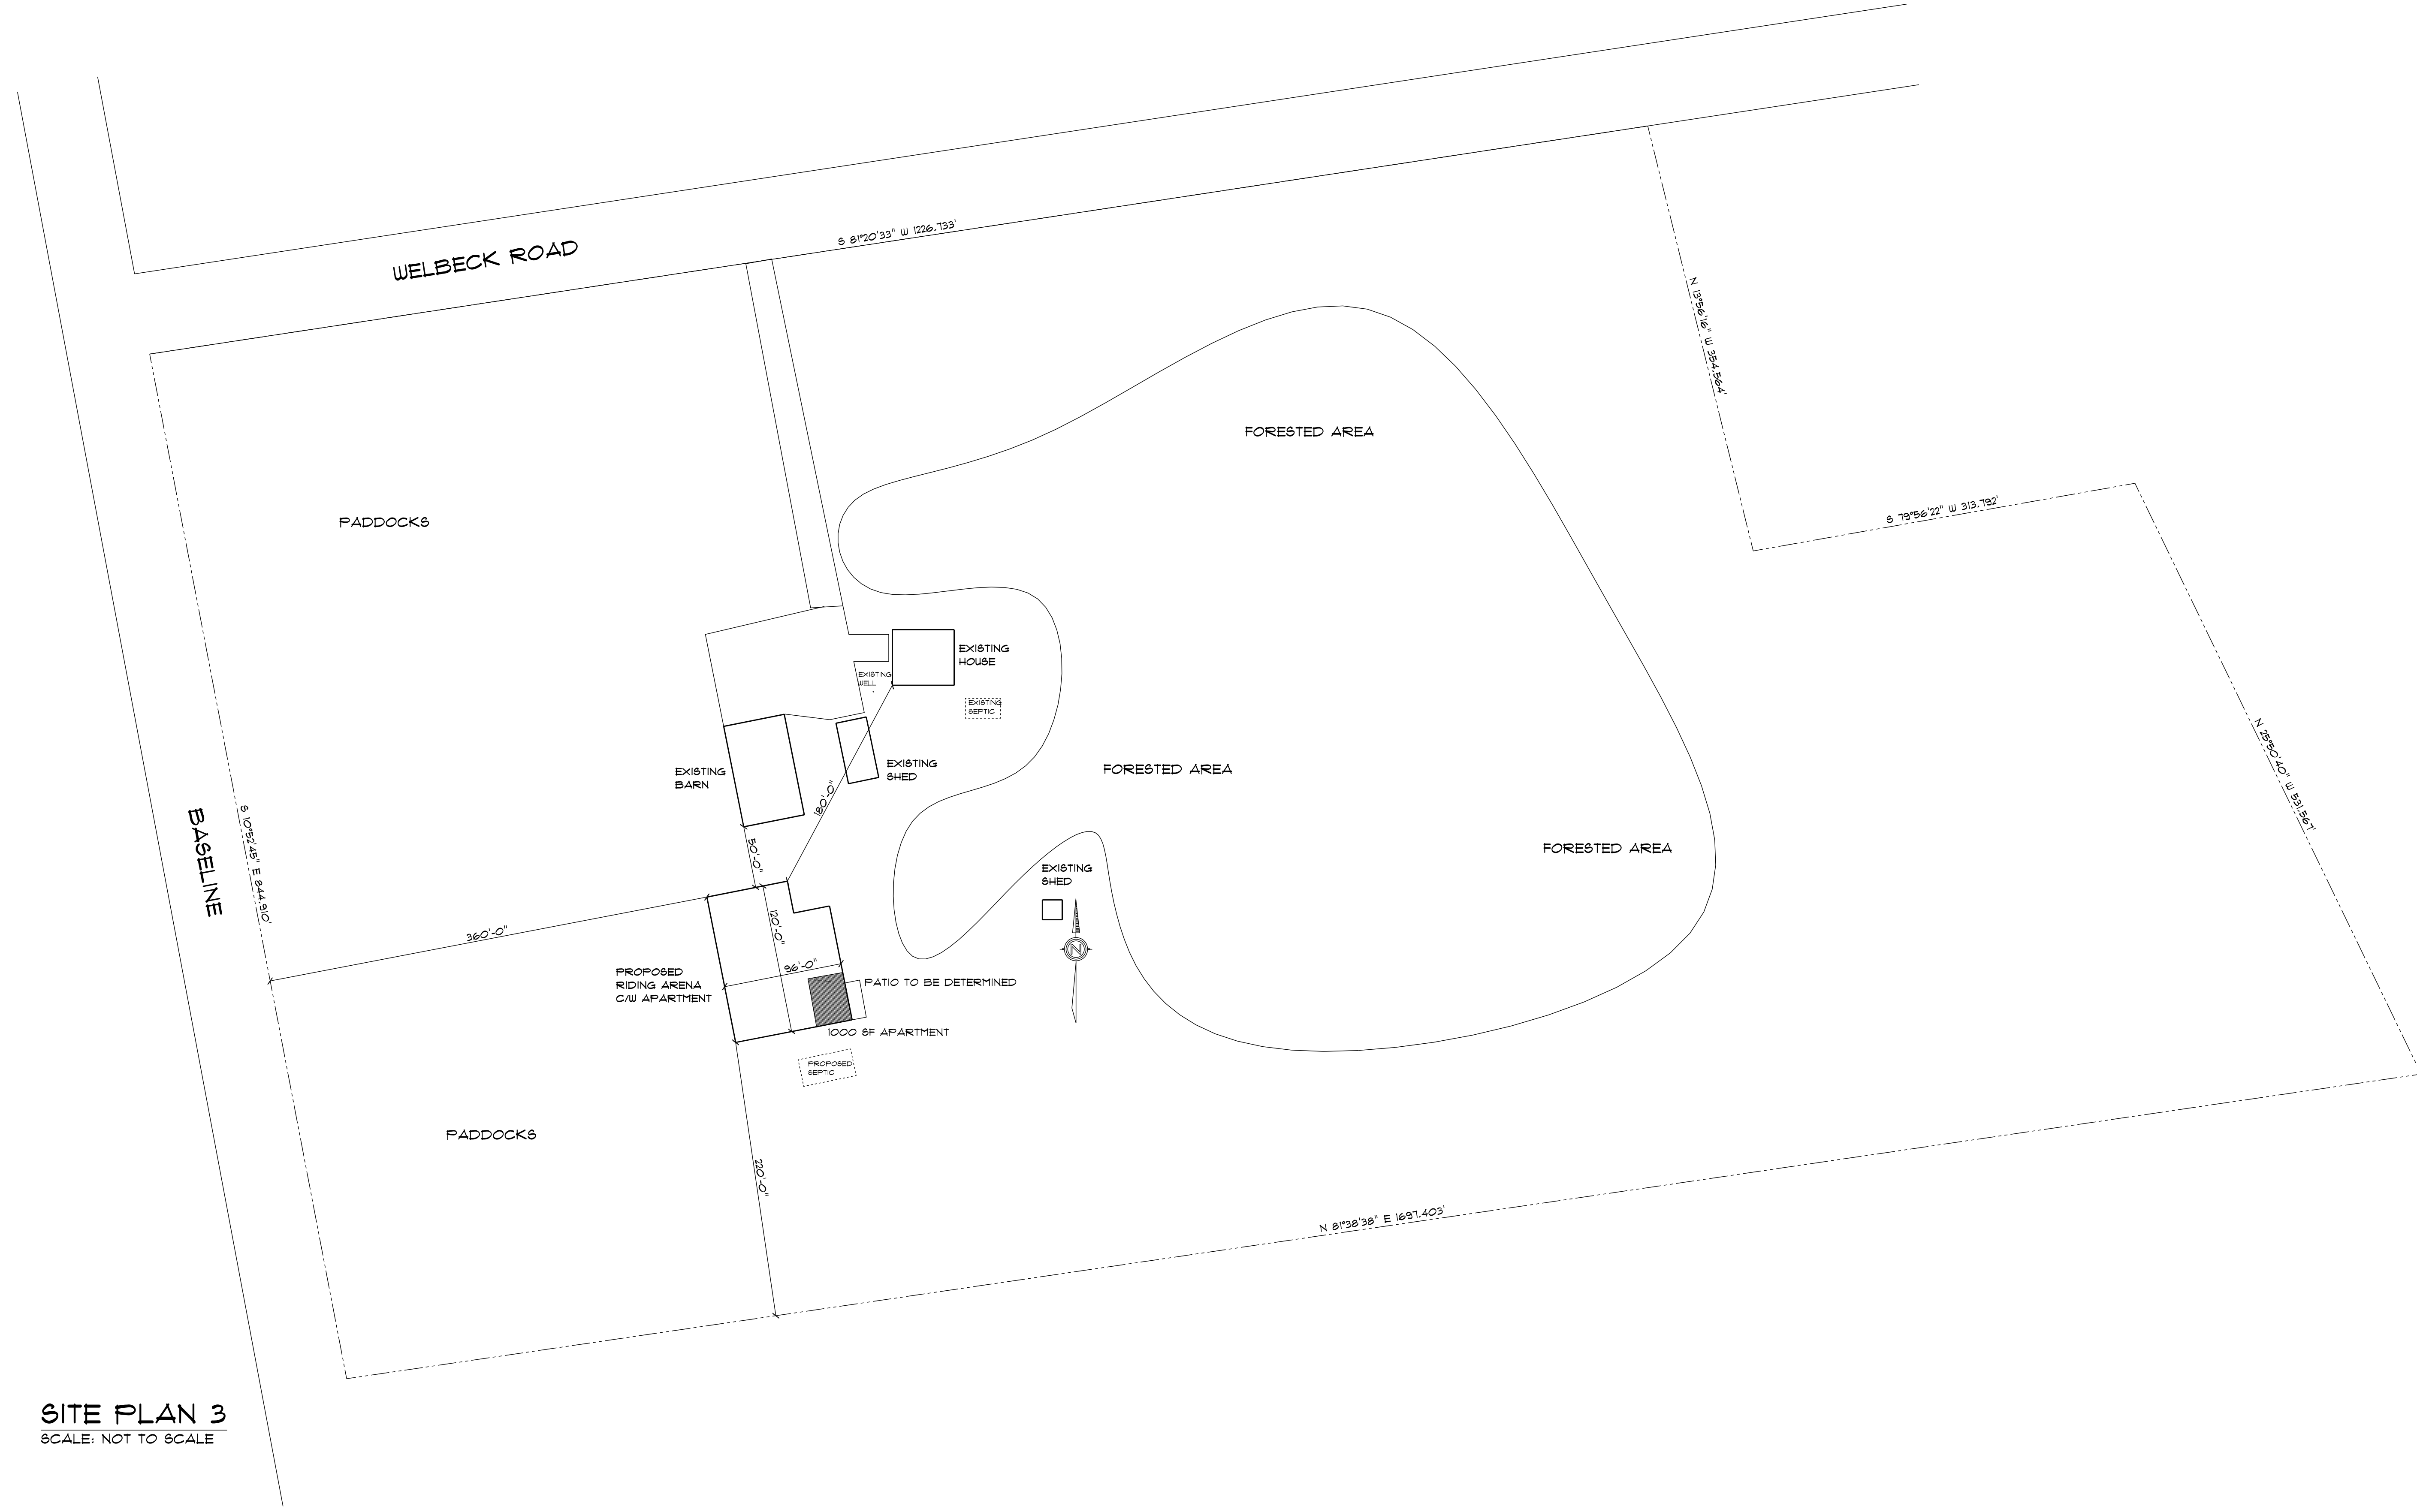

**SITE PLAN 3**  
SCALE: NOT TO SCALE

**KLINGENBERG DESIGN**

135 NORTH DIAGONAL  
SOUTH BRUCE PENINSULA  
ON N0H 2T0  
226-668-4545

**Laura Cross**

522522 Welbeck Rd PHONE: 519-378-4733  
FAX:  
MOBILE:  
dan@dancross.ca

DRAWN BY:	PAGE:
SCALE:	2/14
DATE: Tuesday, March 25, 2025	SITE PLAN