



OVERALL ENLARGED SITE PLAN
SCALE 1/128" = 1'-0"

ALL MEASUREMENTS ARE IN METERS UNLESS NOTED OTHERWISE

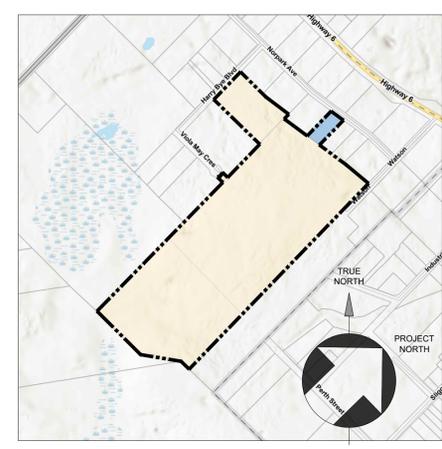

KEY PLAN
SCALE 1" = 800'

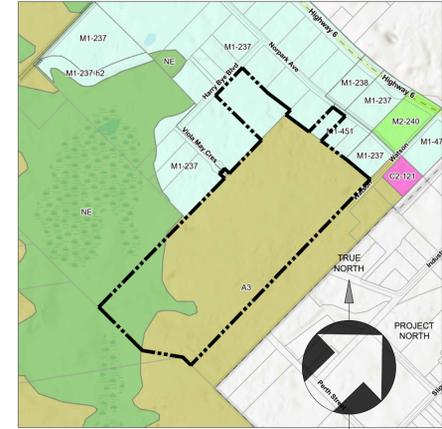

WEST GREY ZONING PLAN
SCALE 1" = 800'

LEGEND

IRON BAR	IB
SHORT STANDARD IRON BAR	SSIB
STANDARD IRON BAR	SIB

LEGEND

PROPOSED RETAINED PARCEL	[Yellow Box]
PROPOSED SEVERED PARCEL	[Blue Box]

LINE TYPES

REFERENCE LINES FOR PLANS OF SURVEY	[Dashed Line]
OUTLINE OF SUBJECT LANDS	[Thick Dotted Line]

PLAN	RECEIVED AND DEPOSITED	COUNTY	MUNICIPALITY	TOWNSHIP	PLAN OF SURVEY OF
17R-2000	December 31, 1986	COUNTY OF GREY	WEST GREY	NORMANBY	PART OF DIVISION 2 OF LOT 32 CONCESSION 1
17R-2039	April 21, 1987	COUNTY OF WELLINGTON	WELLINGTON NORTH	TOWN OF MOUNT FOREST	PART OF DIVISION 3 OF LOT 32 CONCESSION 1 (FORMERLY NORMANBY)
17R-2090	August 20, 1987	COUNTY OF GREY	WEST GREY	NORMANBY	PART OF DIVISIONS 1, 2 & 3 OF LOT 31 CONCESSION 1
16R-9945	October 12, 2010	COUNTY OF GREY	WEST GREY	NORMANBY	PART OF DIVISIONS 1 & 2 OF LOT 32 CONCESSION 1
16R-11719	June 23, 2022	COUNTY OF GREY	WEST GREY	NORMANBY	PART OF DIVISION 2 OF LOT 32 CONCESSION 1

This document and all associated documents may not be used, reproduced or modified in any manner or for any purpose. H. Bye Engineering accepts no liability to any party that relies on these documents without the written consent of H. Bye Engineering.



DRAWING REVISIONS

No.	DATE	REVISION	BY	APP'D

DRAWING RELEASE

DATE	ISSUE	BY	APP'D
MARCH 11 2026	FOR REVISION	RMM	HB

ENGINEER:

H. BYE ENGINEERING
MOUNT FOREST
519-323-1527
Since 2017

OWNER INFORMATION:
RANDHARR
MOUNT FOREST, ONTARIO.

PROJECT NAME / LOCATION:
APPLICATION FOR CONSENT (B40.2021 AND B41.2021)
MOUNT FOREST, ONTARIO.



SHEET TITLE:
ENLARGED SITE PLAN

DWG FILE: 2026.126 - H Bye Lots
DRAWN BY: RMM
CHECKED BY: N/A
REVISION: N/A
DATE: MARCH 11 2026
SCALE: AS NOTED

SP1

SHEET SIZE = 36" x 24" - DO NOT SCALE DRAWINGS

This document and all associated documents may not be used, reproduced or modified in any manner or for any purpose. H. Bye Engineering accepts no liability to any party that relies on these documents without the written consent of H. Bye Engineering.

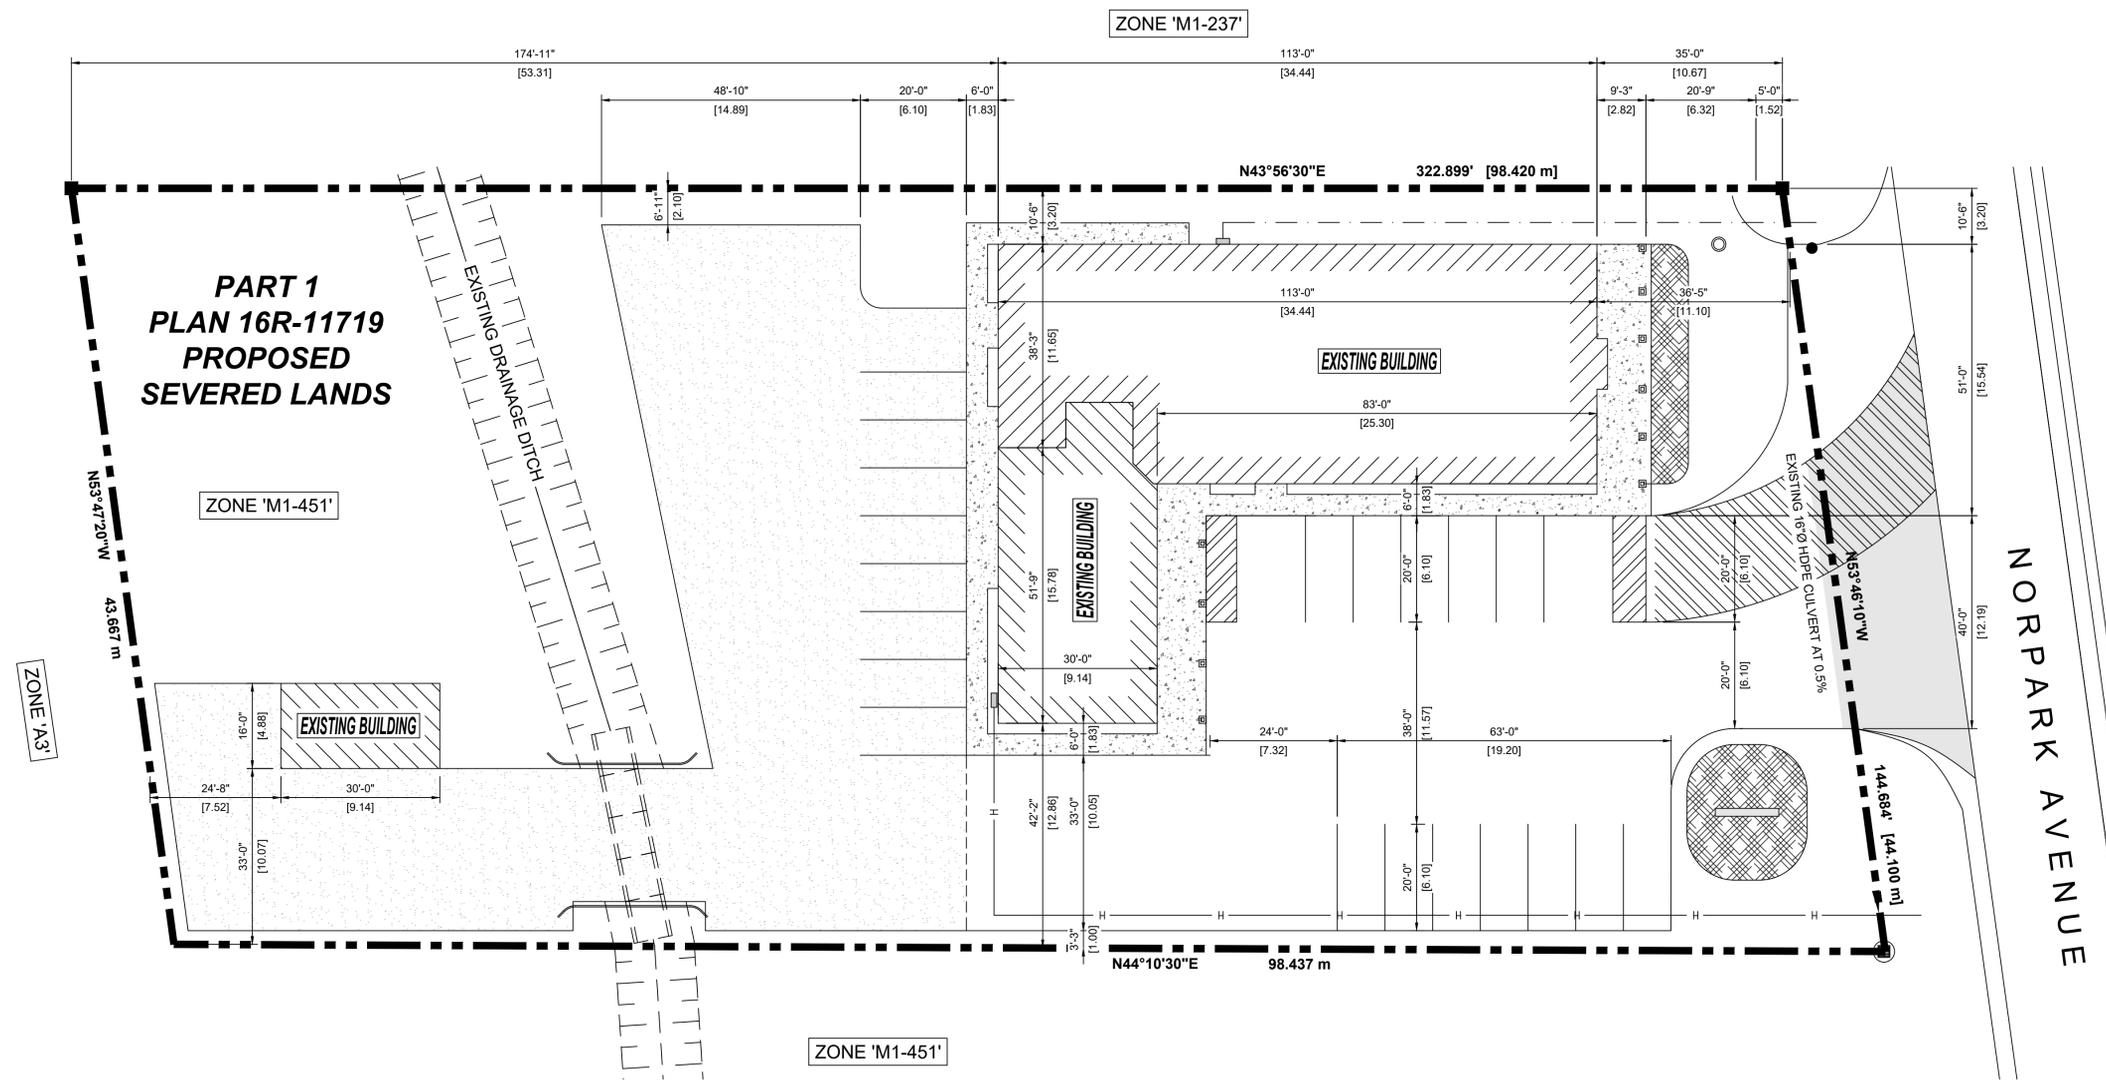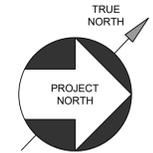

ALL FEATURES THAT ARE SHOWN ARE EXISTING
NO FURTHER BUILDING IS PROPOSED

EXISTING SITE PLAN
SCALE 1/16" = 1'-0"

DRAWING REVISIONS				
No.	DATE	REVISION	BY	APP'D

DRAWING RELEASE				
DATE	ISSUE	BY	APP'D	
MARCH 11, 2026	FOR REVISION	RMM	HB	

ENGINEER:

OWNER INFORMATION:
RANDHARR
MOUNT FOREST, ONTARIO.

PROJECT NAME / LOCATION:
APPLICATION FOR CONSENT
(B40.2021 AND B41.2021)
MOUNT FOREST, ONTARIO.

SHEET TITLE:	
EXISTING SITE PLAN	
DWG FILE:	2026_126 - H Bye Lots
DRAWN BY:	RMM
CHECKED BY:	
REVISION:	N/A
DATE:	MARCH 11, 2026
SCALE:	AS NOTED

SP2

SHEET SIZE = 36" x 24" - DO NOT SCALE DRAWINGS