


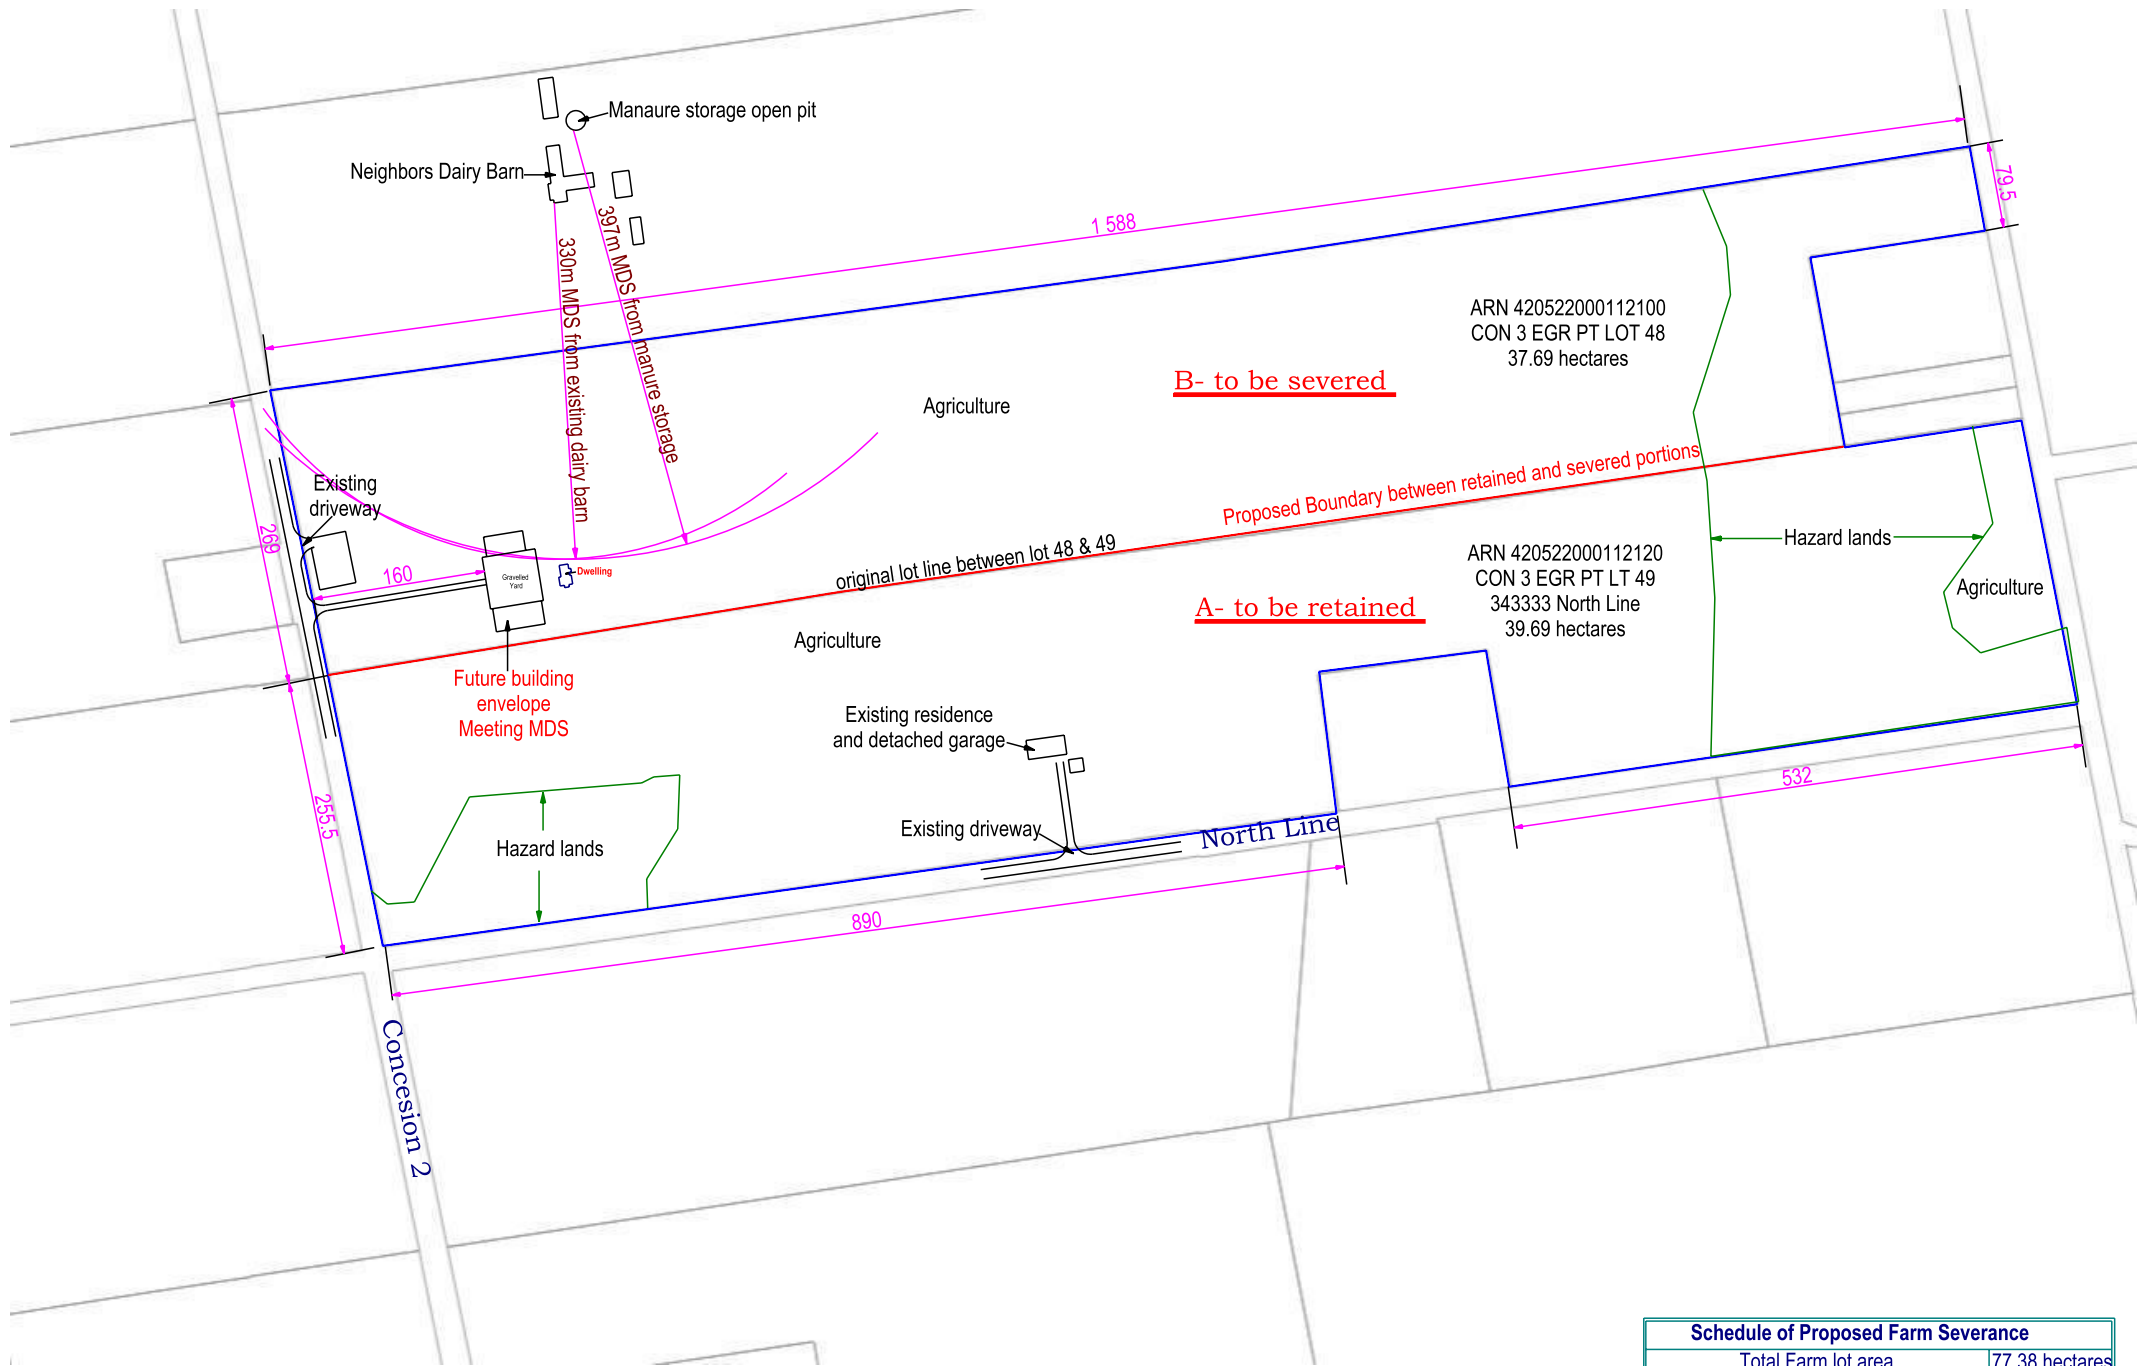

Schedule of Proposed Farm Severance	
Total Farm lot area	77.38 hectares
Total land area to be retained	39.69 hectares
Total area to be severed	37.69 hectares
Proposed buildings	none
The proposal meets MDS and setbacks	yes
Off street parking provided	yes
safe access obtainable	exists

< Proposed Project >	
Severance	
< Drawing Title >	
Site Plan	
< Property Owner >	
NORCON CORNER INC.	
Owner/phone;	David Hoover 519-503-3986
< Project Address >	
343333 North Line Durham Ont.	
CON 3 EGR PT LT 48&49	
< Drawing Scale >	Roll No.420522000112120
1:7000	
Drawn By E.M.S	Revision#
Drawing Date	July 17, 2026