
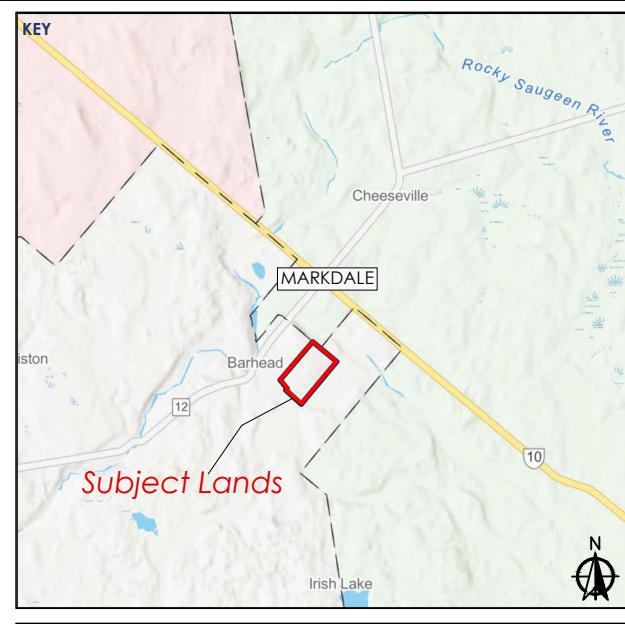
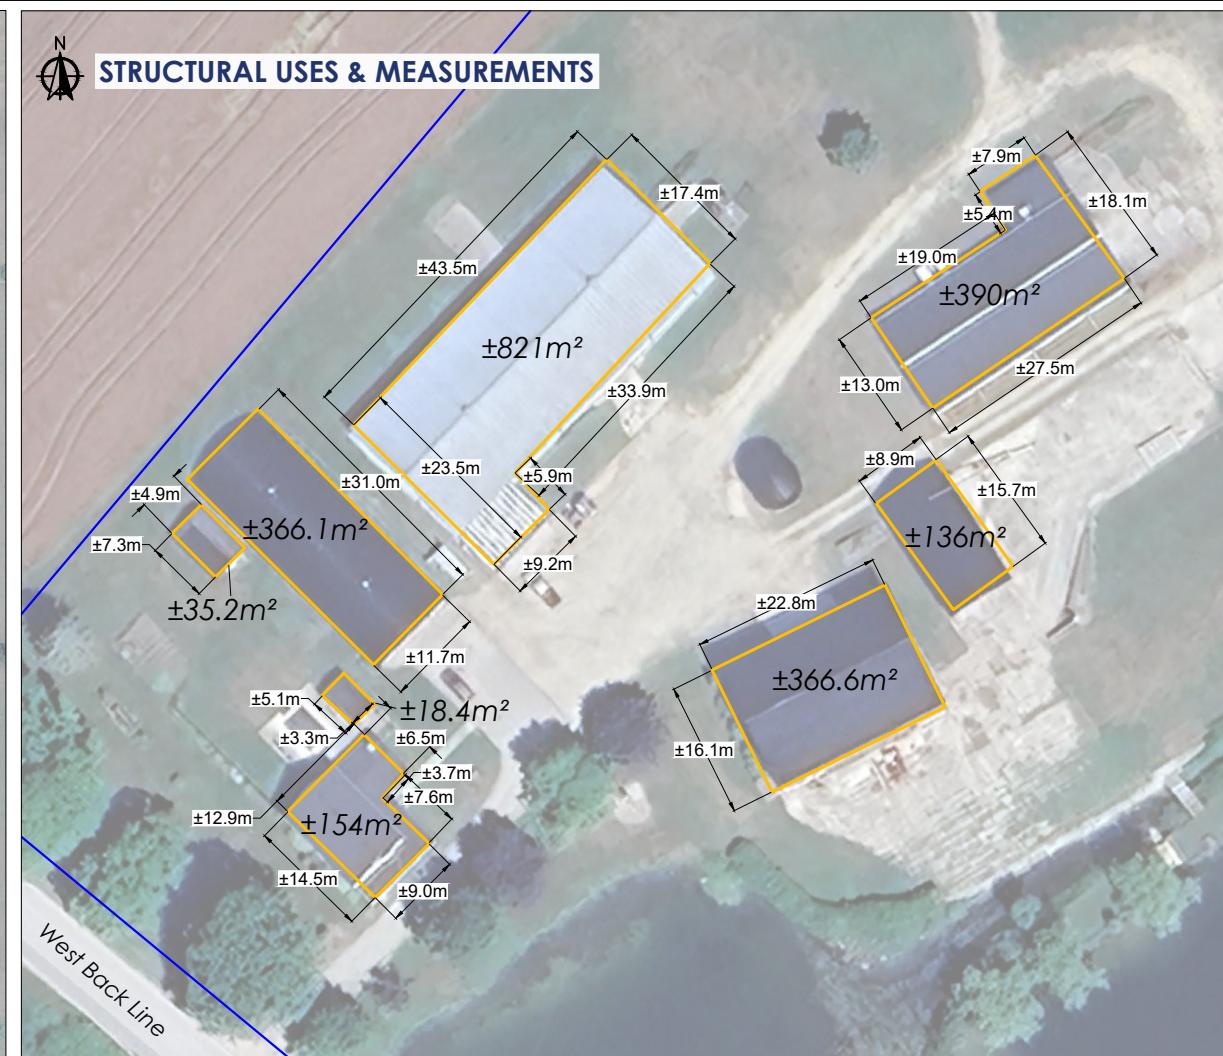


APPENDIX C

Site Plan

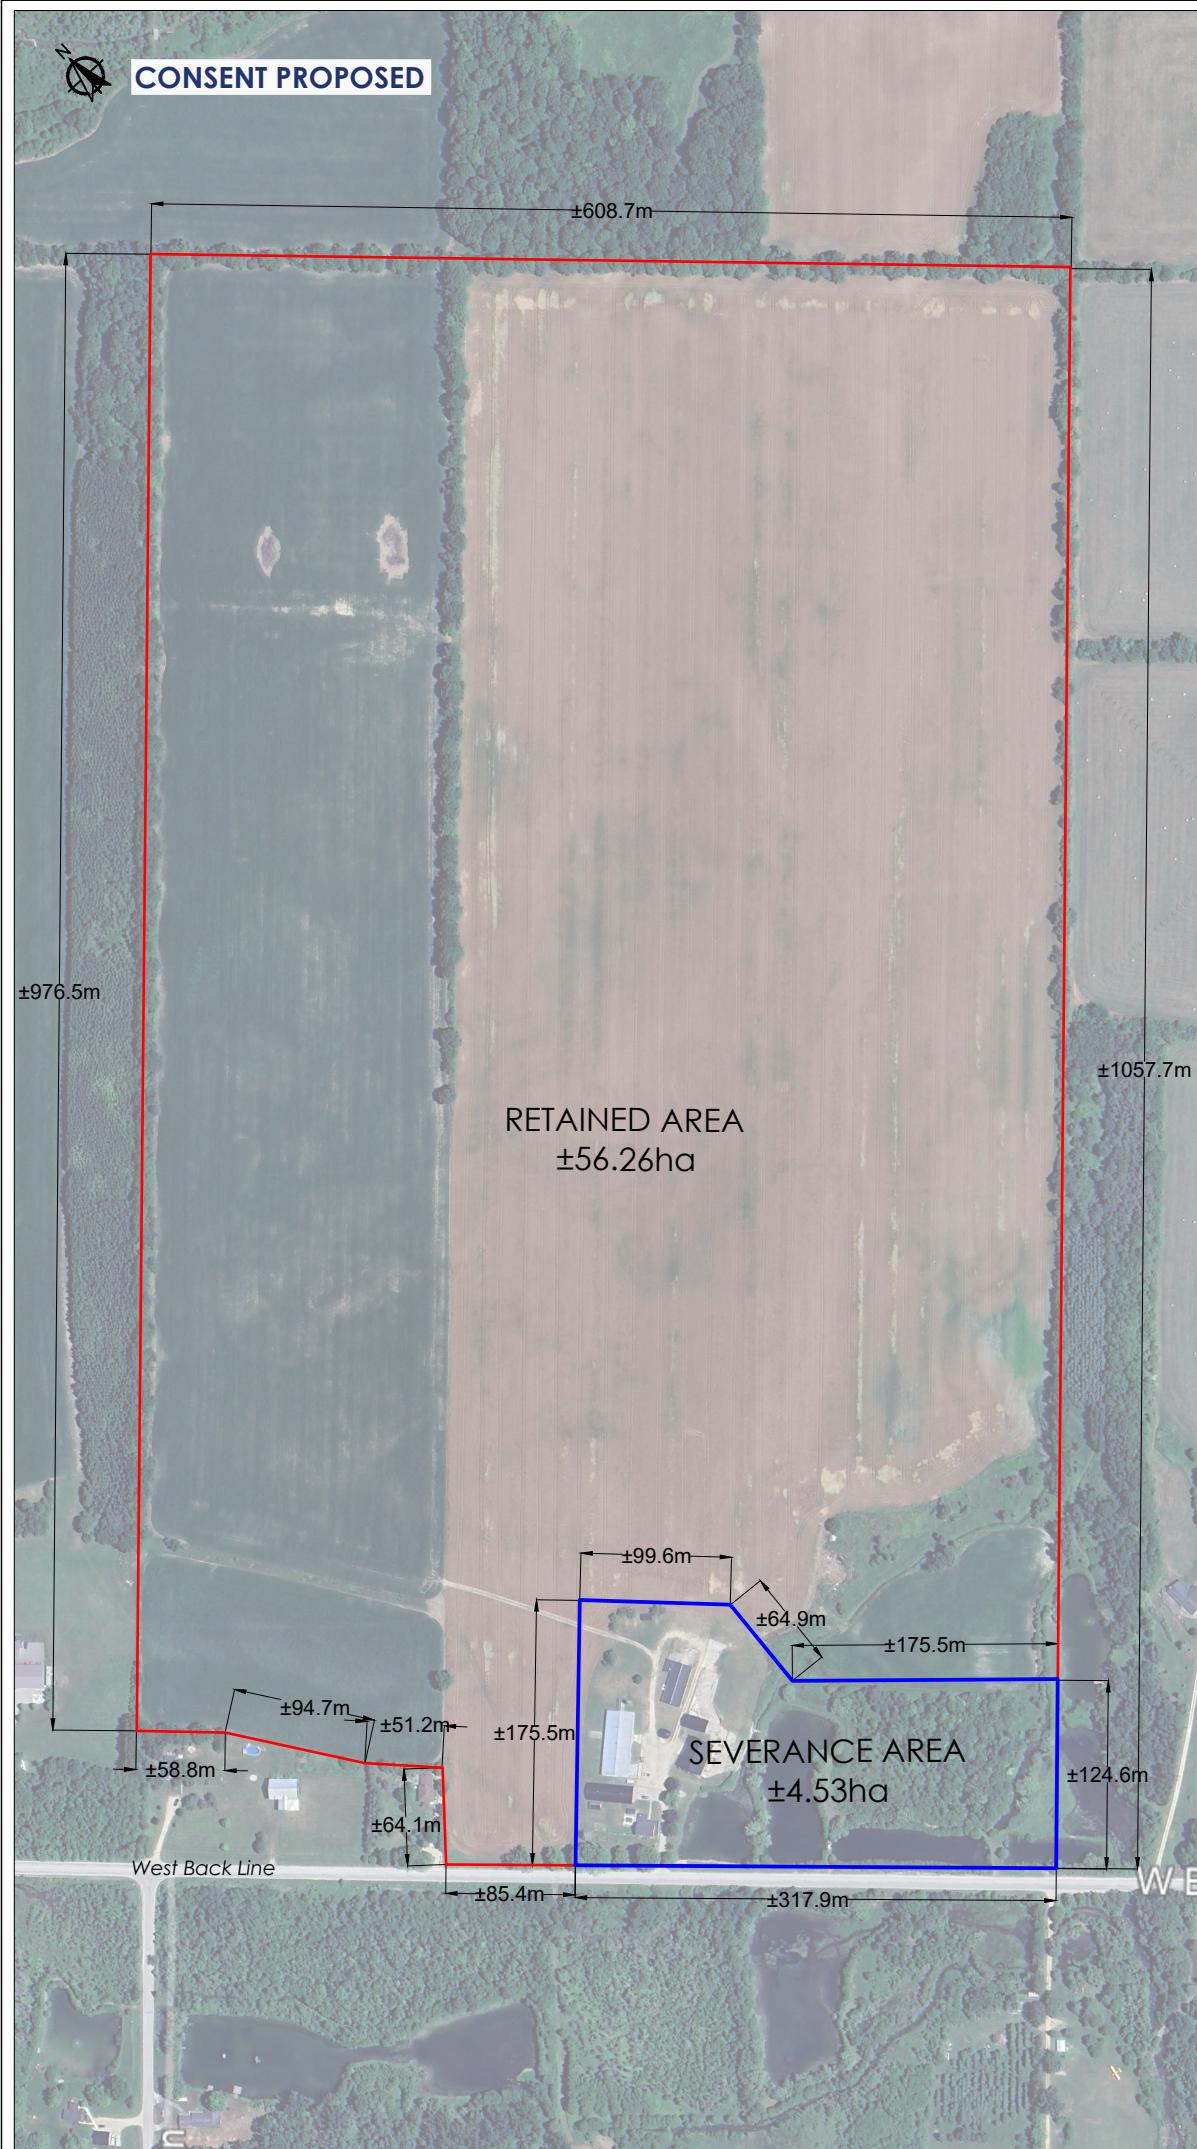

ADDRESS & LEGAL DESCRIPTION

735111 West Back Line
GLENELG CON 2 SWTSR LOTS 105; AND 106
PT LOT 104 AND RP16R11083 PART 1
Municipality of West Grey
County of Grey

LEGEND

- Subject Lands (±62.84ha)
- Proposed Severance (±4.53ha)
- Existing Structures

* All measurements are approximate

Consultant:
Cuesta
PLANNING CONSULTANTS INC.

A. 978 First Avenue West
Owen Sound,
ON N4K 4K5
T. (519) 372-9790
E. cuesta@cuestaplanning.com

Drawn by:	Date printed:
J Bruwer	December 17 2025
Project File No:	Project name:
25018-1	D Pallister - WBL