


17' x 22' SHED


574276 SIDE ROAD 40

MARKDALE, ON.

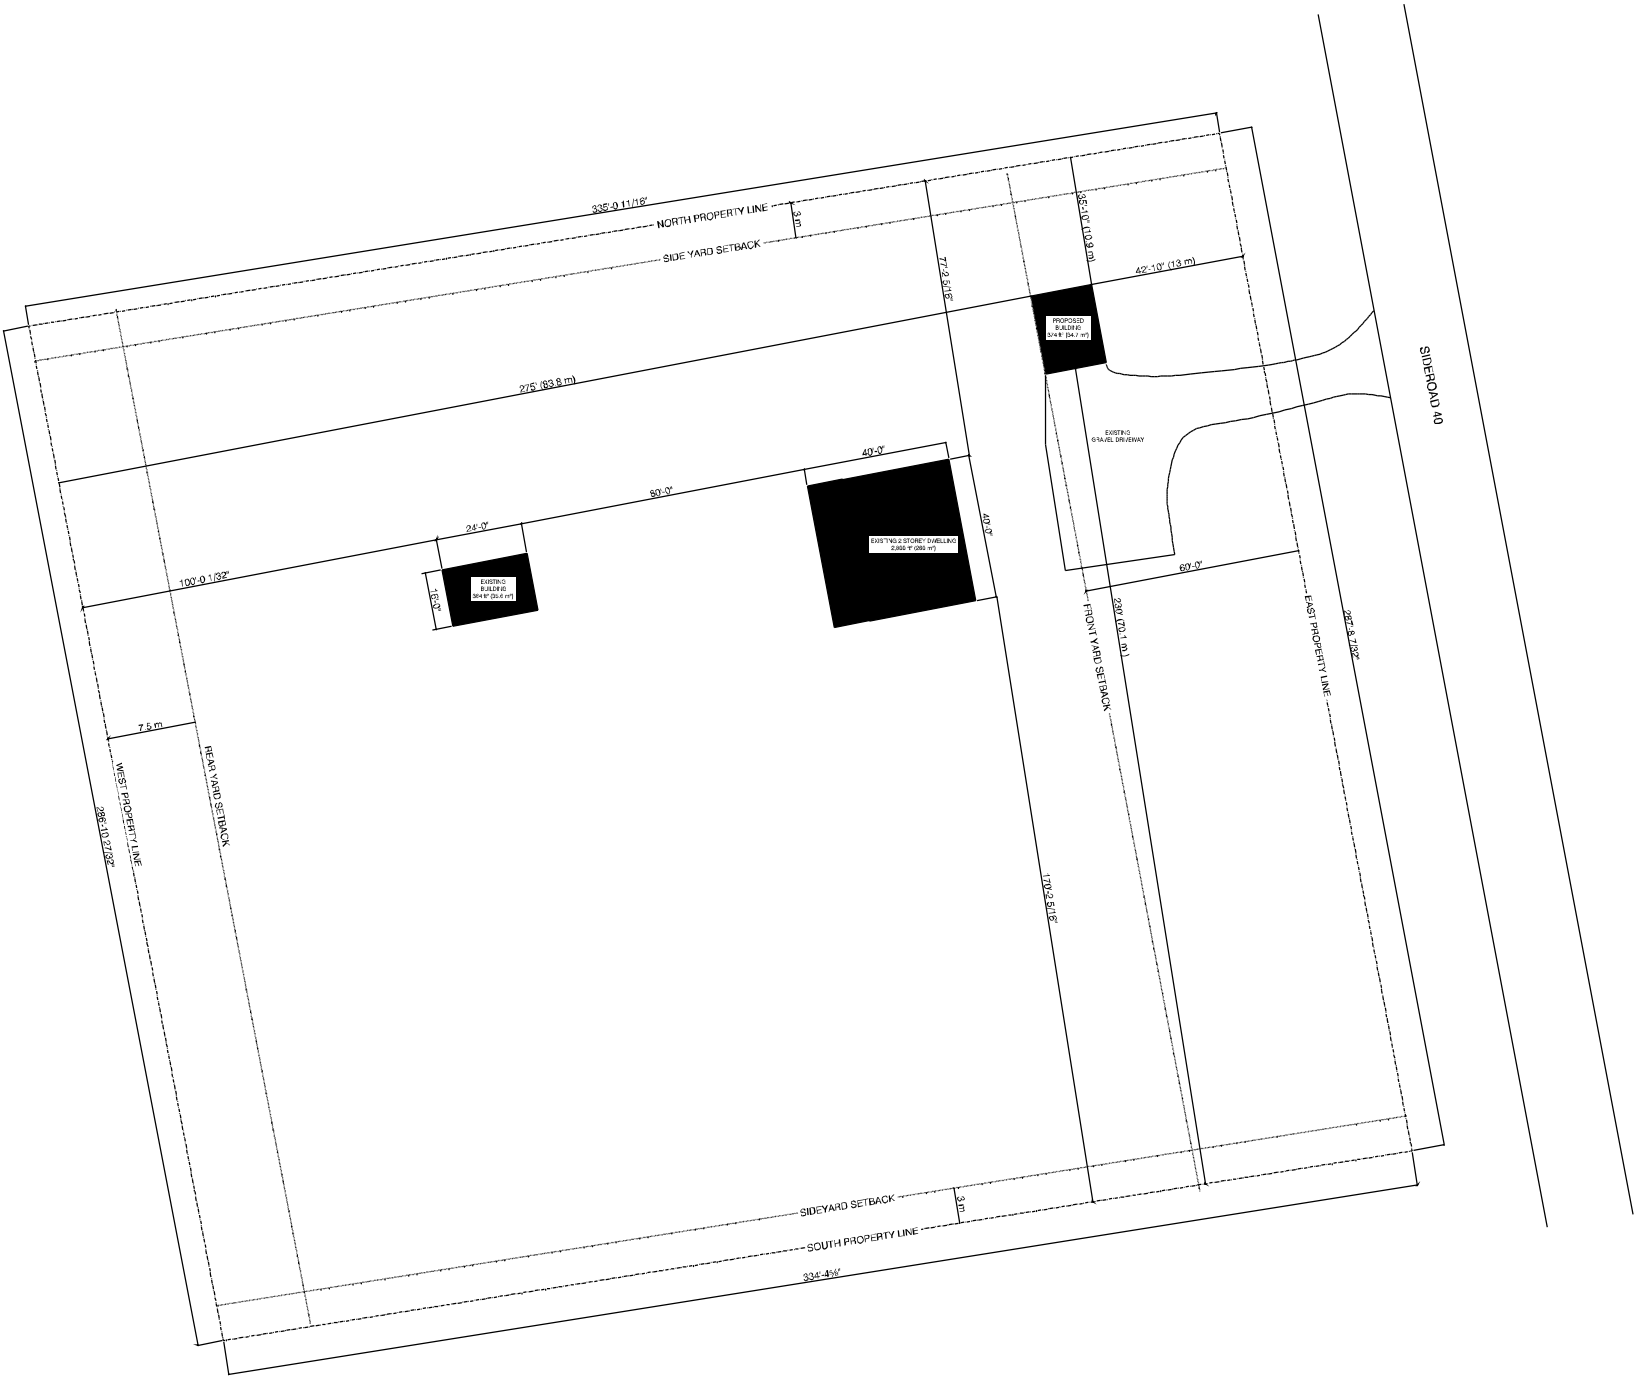


ZONING: A2 RURAL		
SITE PROPERTIES:	REQUIRED:	PROVIDED:
FLOOR AREA:	83.6 m ² (MAX.) (900ft ²)	34.7 m (374 ft ²)
LOT SIZE:	8,000 m (0.8 Ha.)	8,932 m (0.89 Ha.)
LOT COVERAGE:	20% MAX.	2.4%
INTERIOR SIDEYARD:	3.0 m (MIN.) (9.8 ft)	10.9 m (36')
EXTERIOR SIDE YARD:	7.5 m (MIN.) (24.6 ft)	N/A
REAR YARD:	7.5 m (MIN.) (24.6 ft)	83.8 m (275')
FRONT YARD:	18.3 m (MIN) (60 ft)	13 m (43')
BUILDING HEIGHT:	5.0 m (MAX.) (16.5 ft)	2.97 m


DRAWING LIST	
1.0	ELEVATIONS
2.0	FOUNDATIONS
3.0	FLOORPLANS
4.0	X-SECTION A
4.1	X-SECTION B

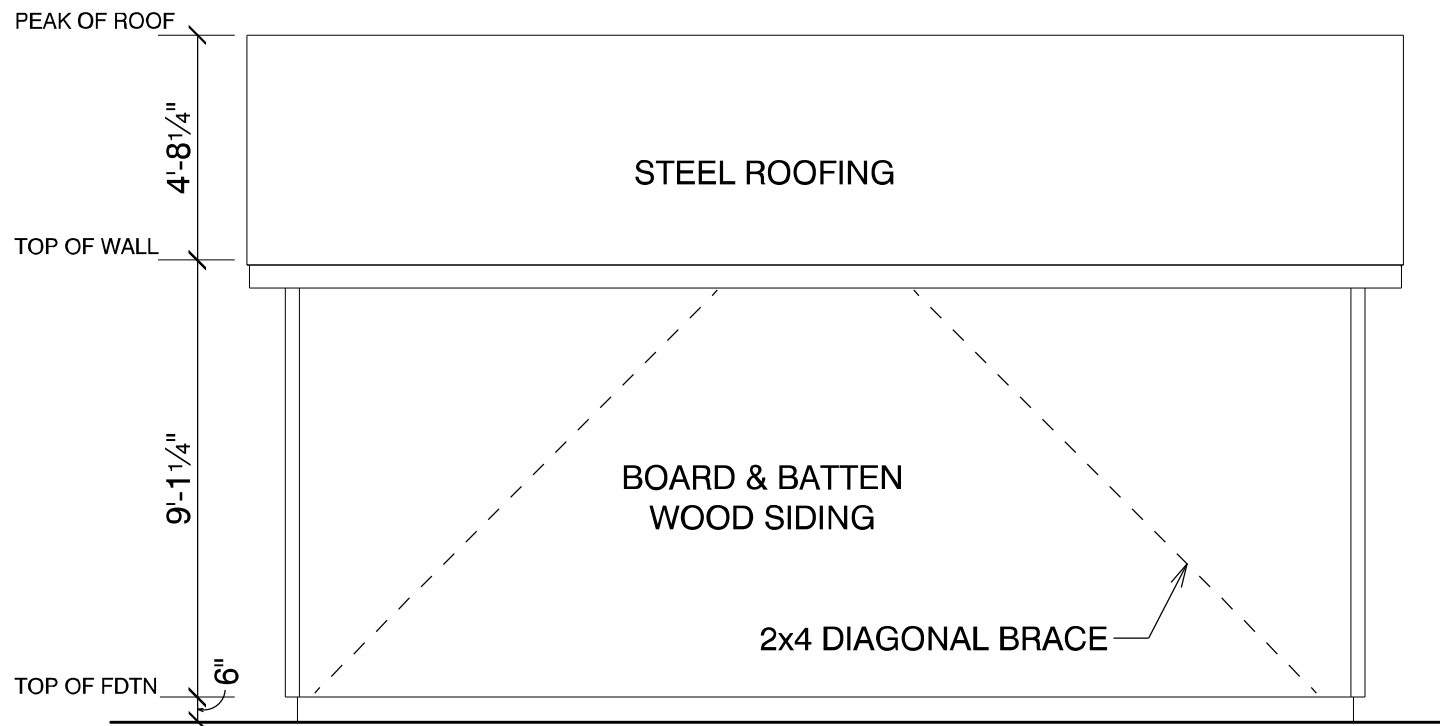


NORTH ELEVATION

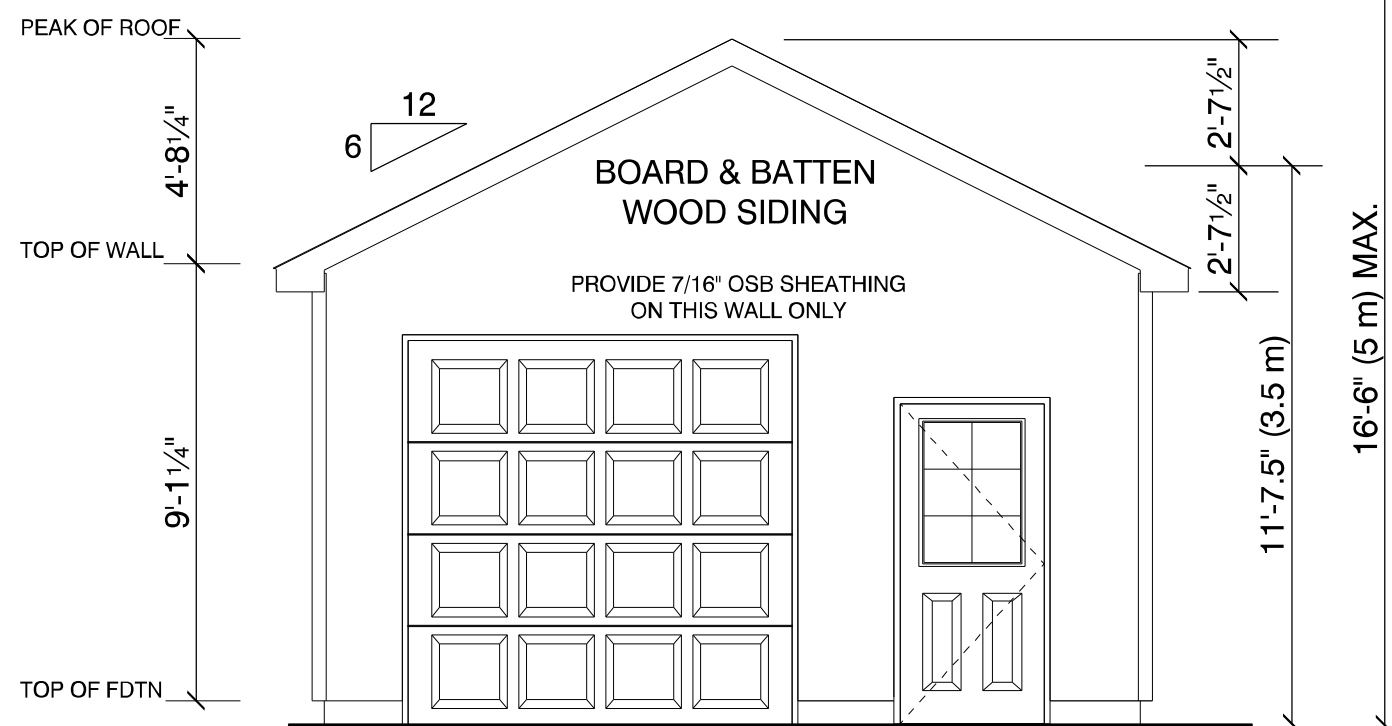

EAST ELEVATION

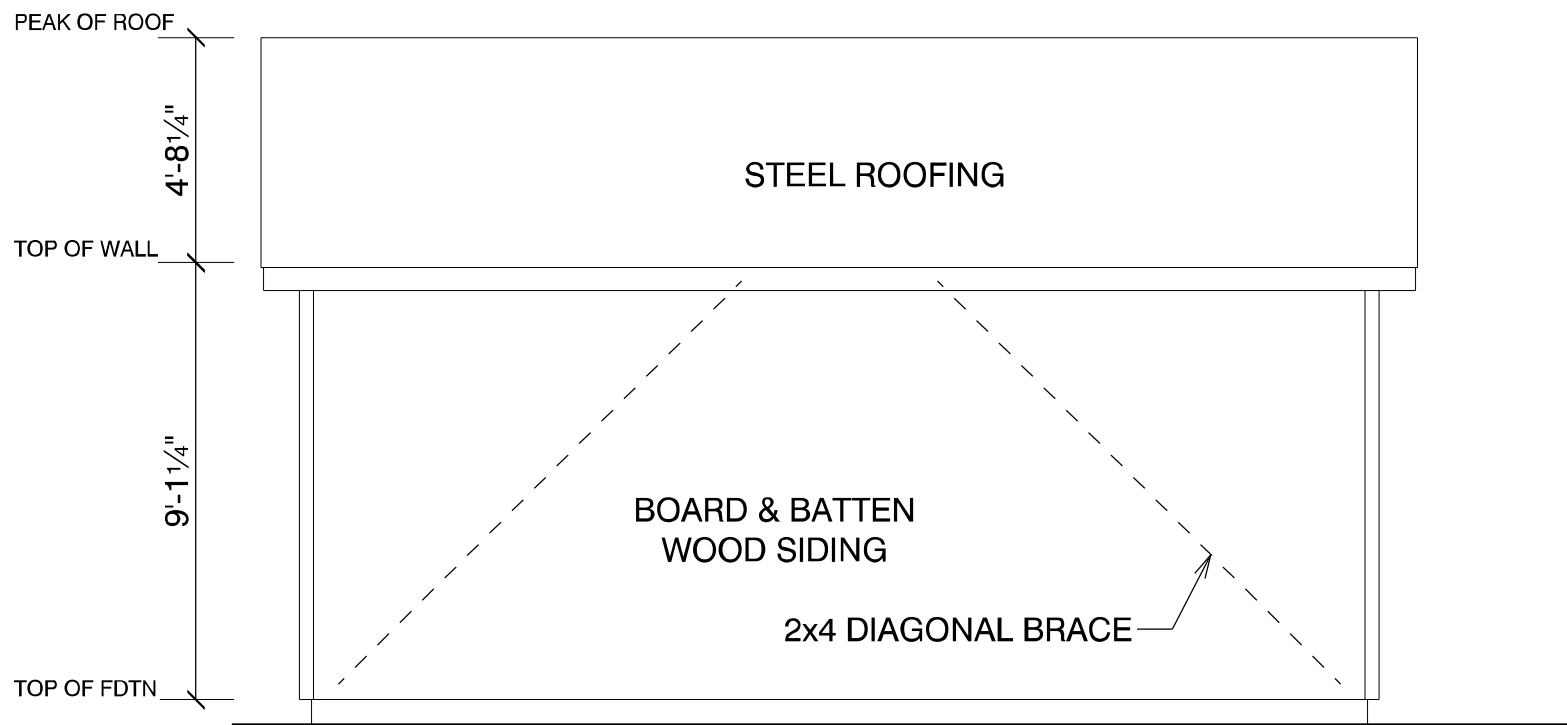

SOUTH ELEVATION

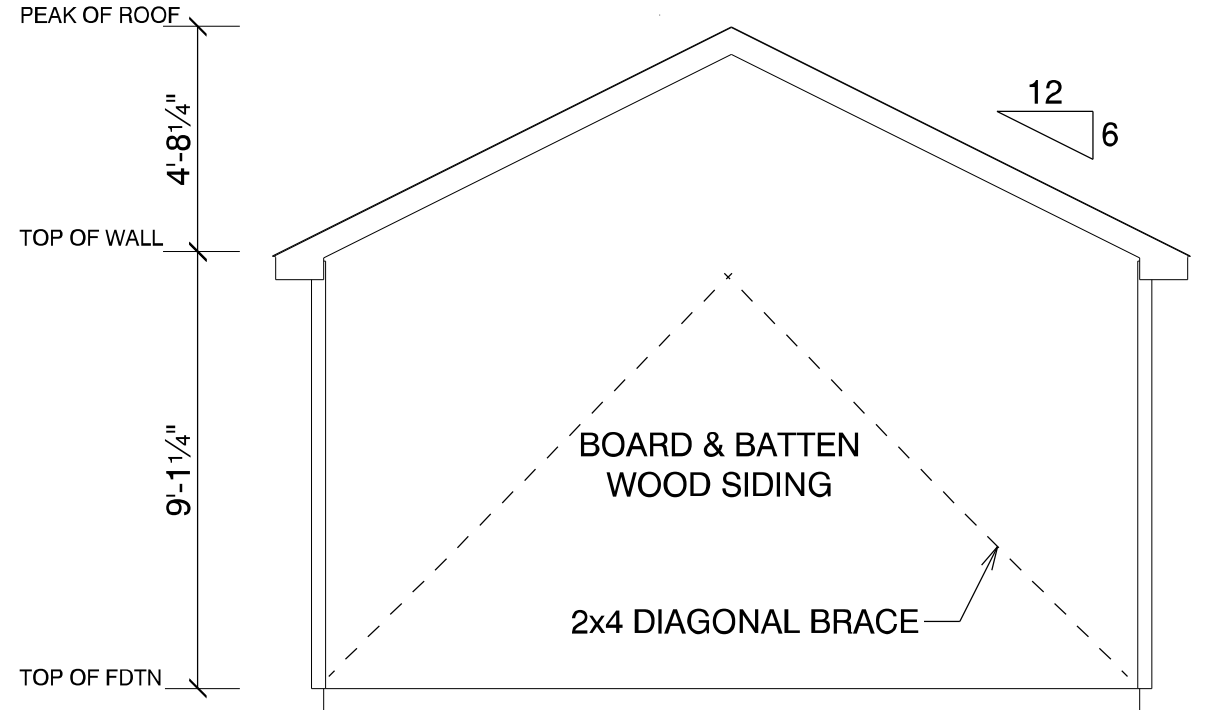


WEST ELEVATION

PROJECT ADDRESS:
574276 SIDE ROAD 40
MARKDALE, ON.

DRAWING:
ELEVATIONS

SCALE: 1/4" = 1'-0"
DATE: JUNE 11, 2025

PAGE #:
1.0

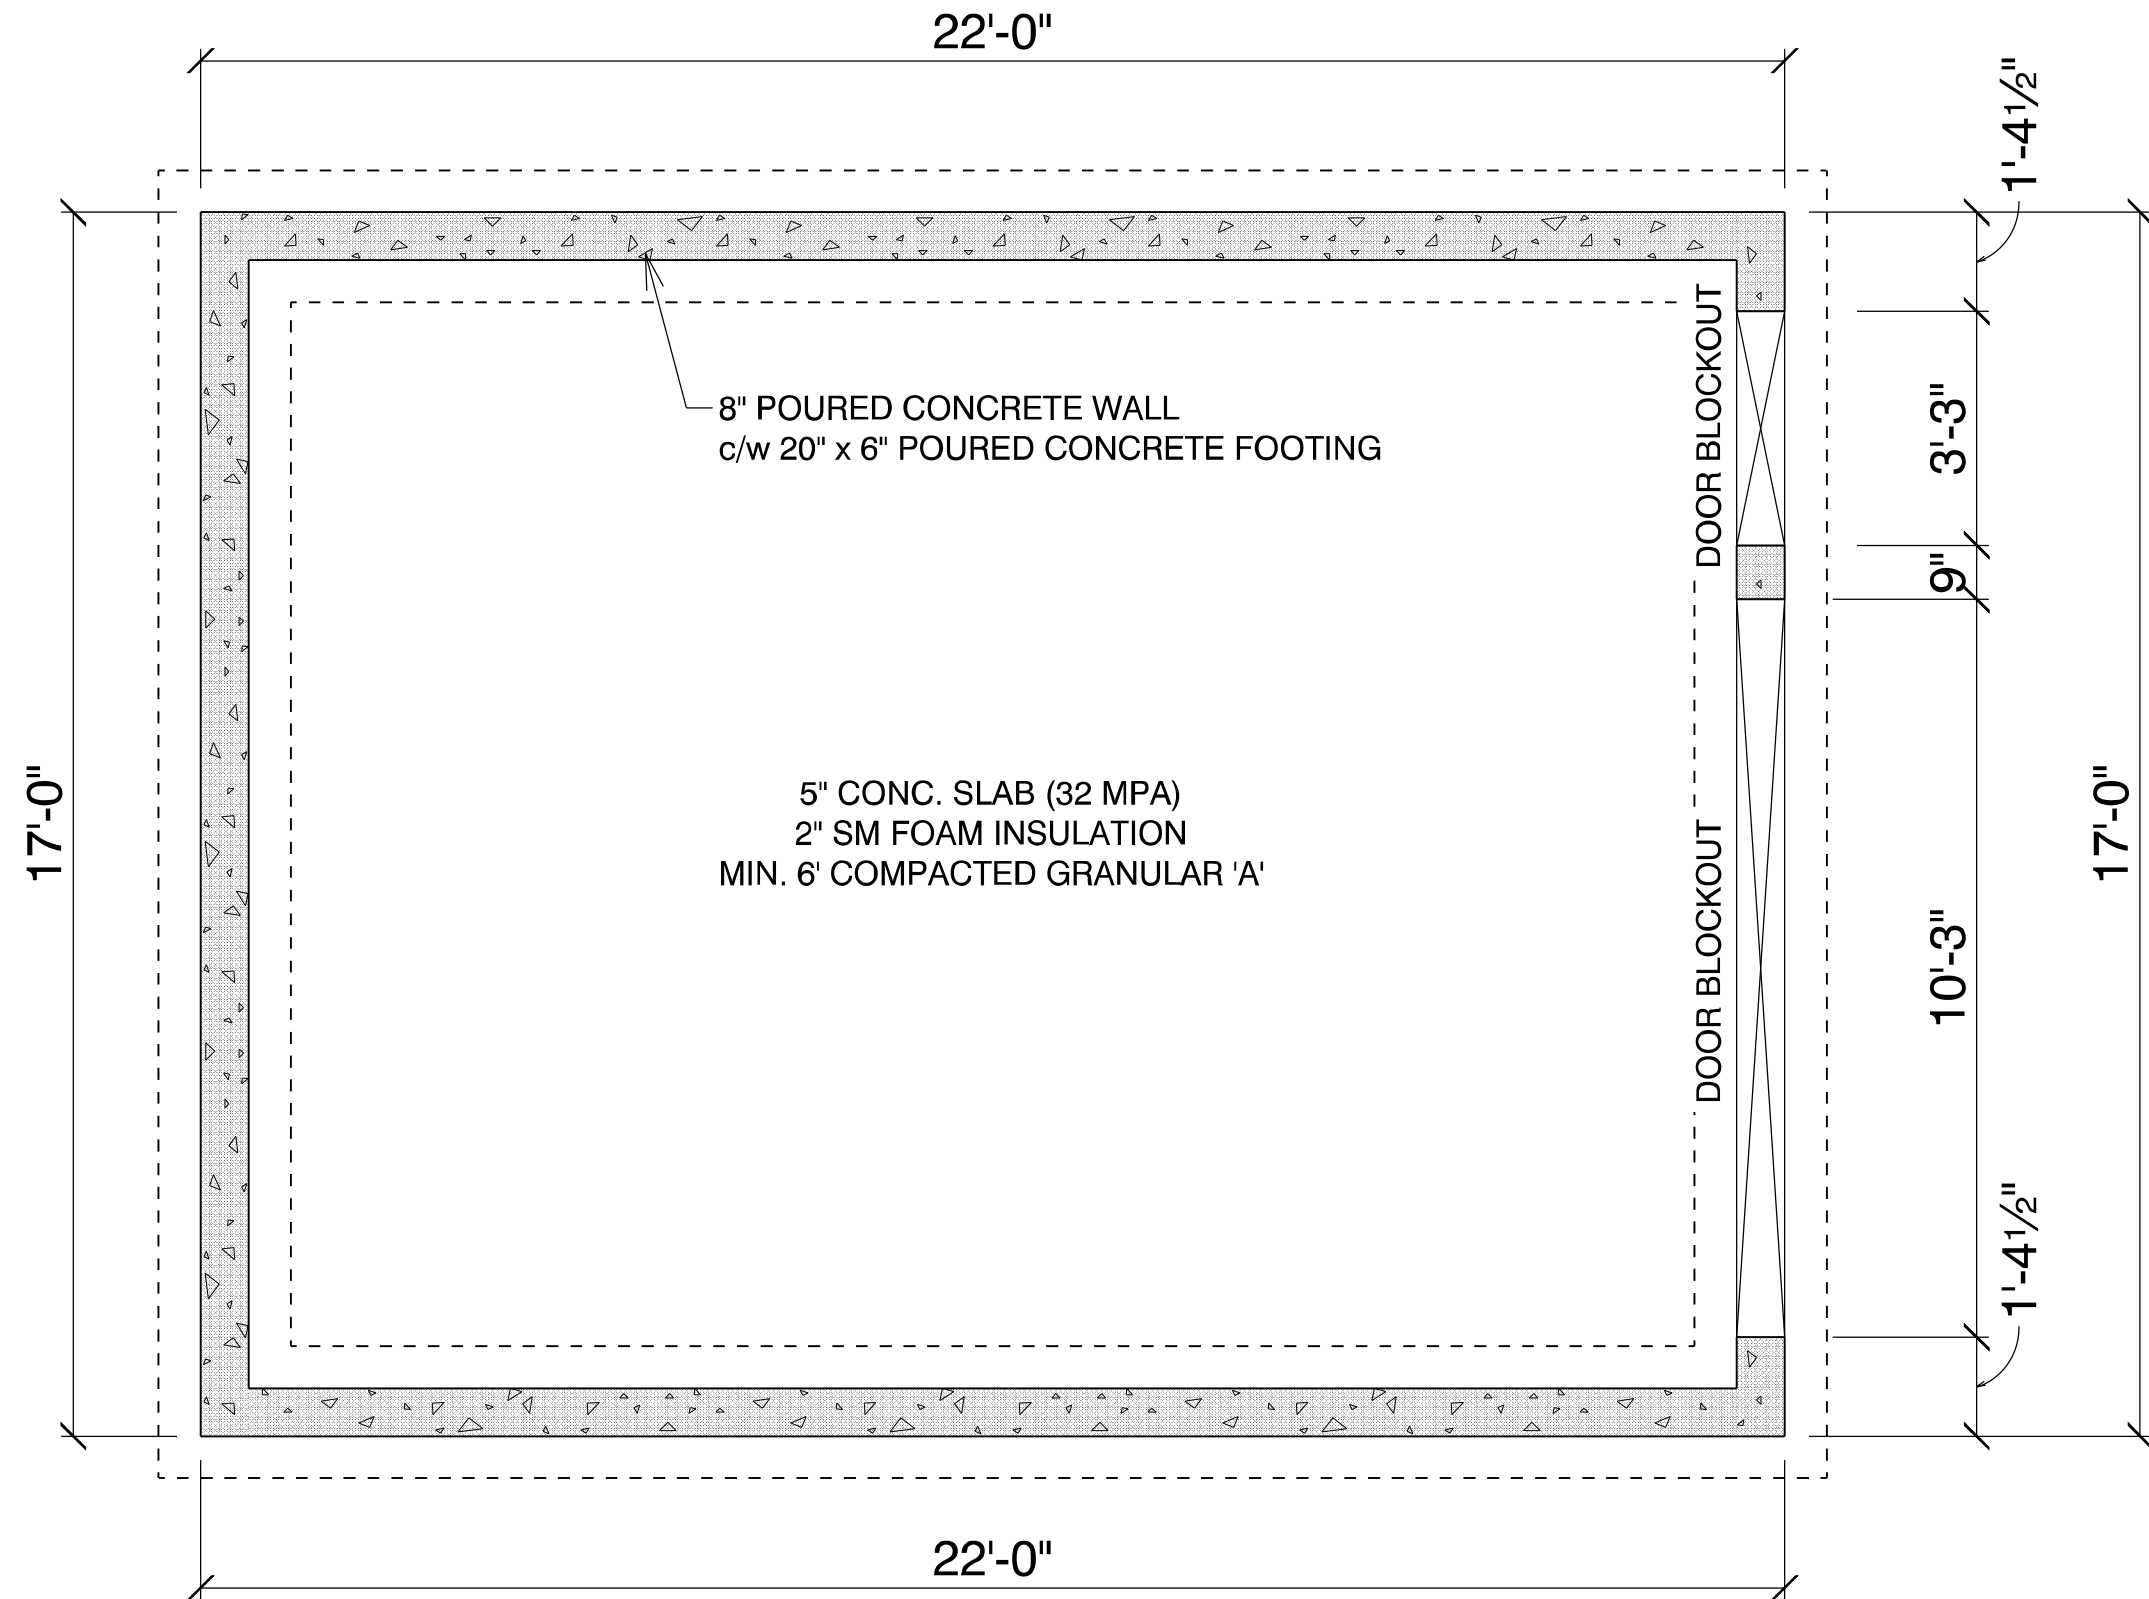


PROJECT ADDRESS:
574276 SIDE ROAD 40
MARKDALE, ON.


DRAWING:
FOUNDATION

SCALE: 3/8" = 1'-0"
DATE: JUNE 11, 2025

PAGE #
2.0

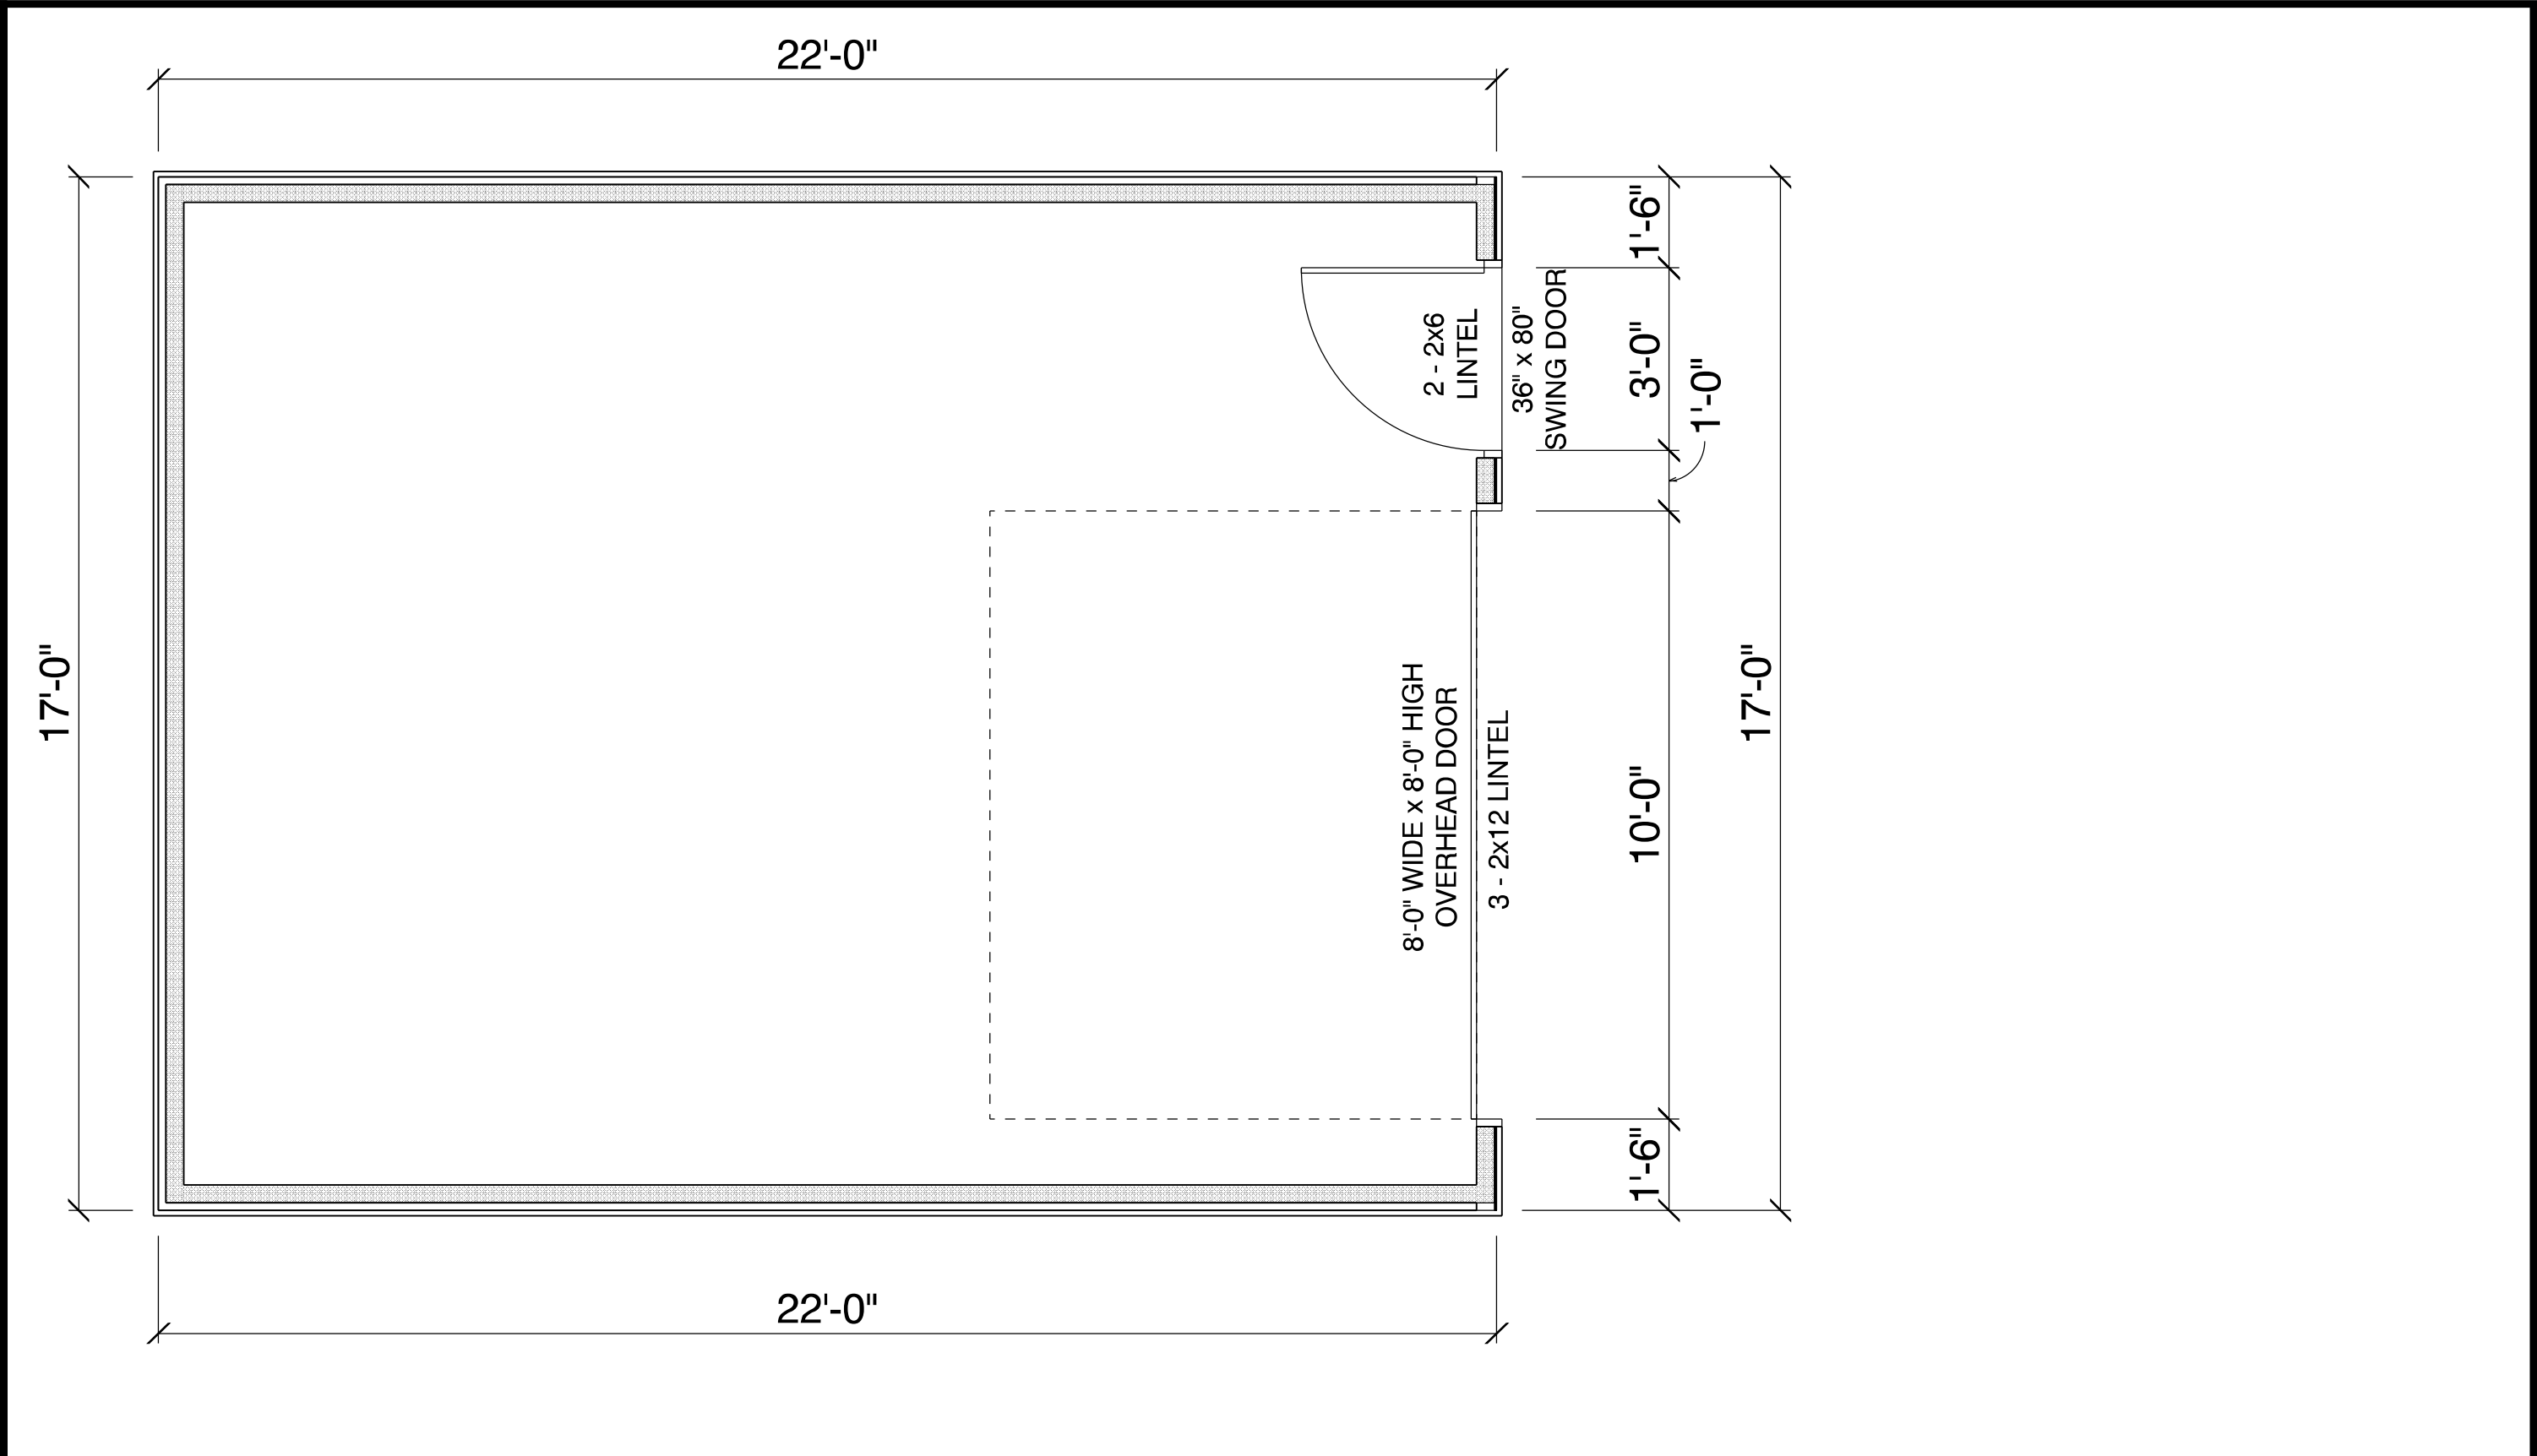

PROJECT ADDRESS: 574276 SIDE ROAD 40 MARKDALE, ON.	DRAWING: FLOOR PLAN	SCALE: 3/8" = 1'-0"	PAGE # 3.0
		DATE: JUNE 11, 2025	

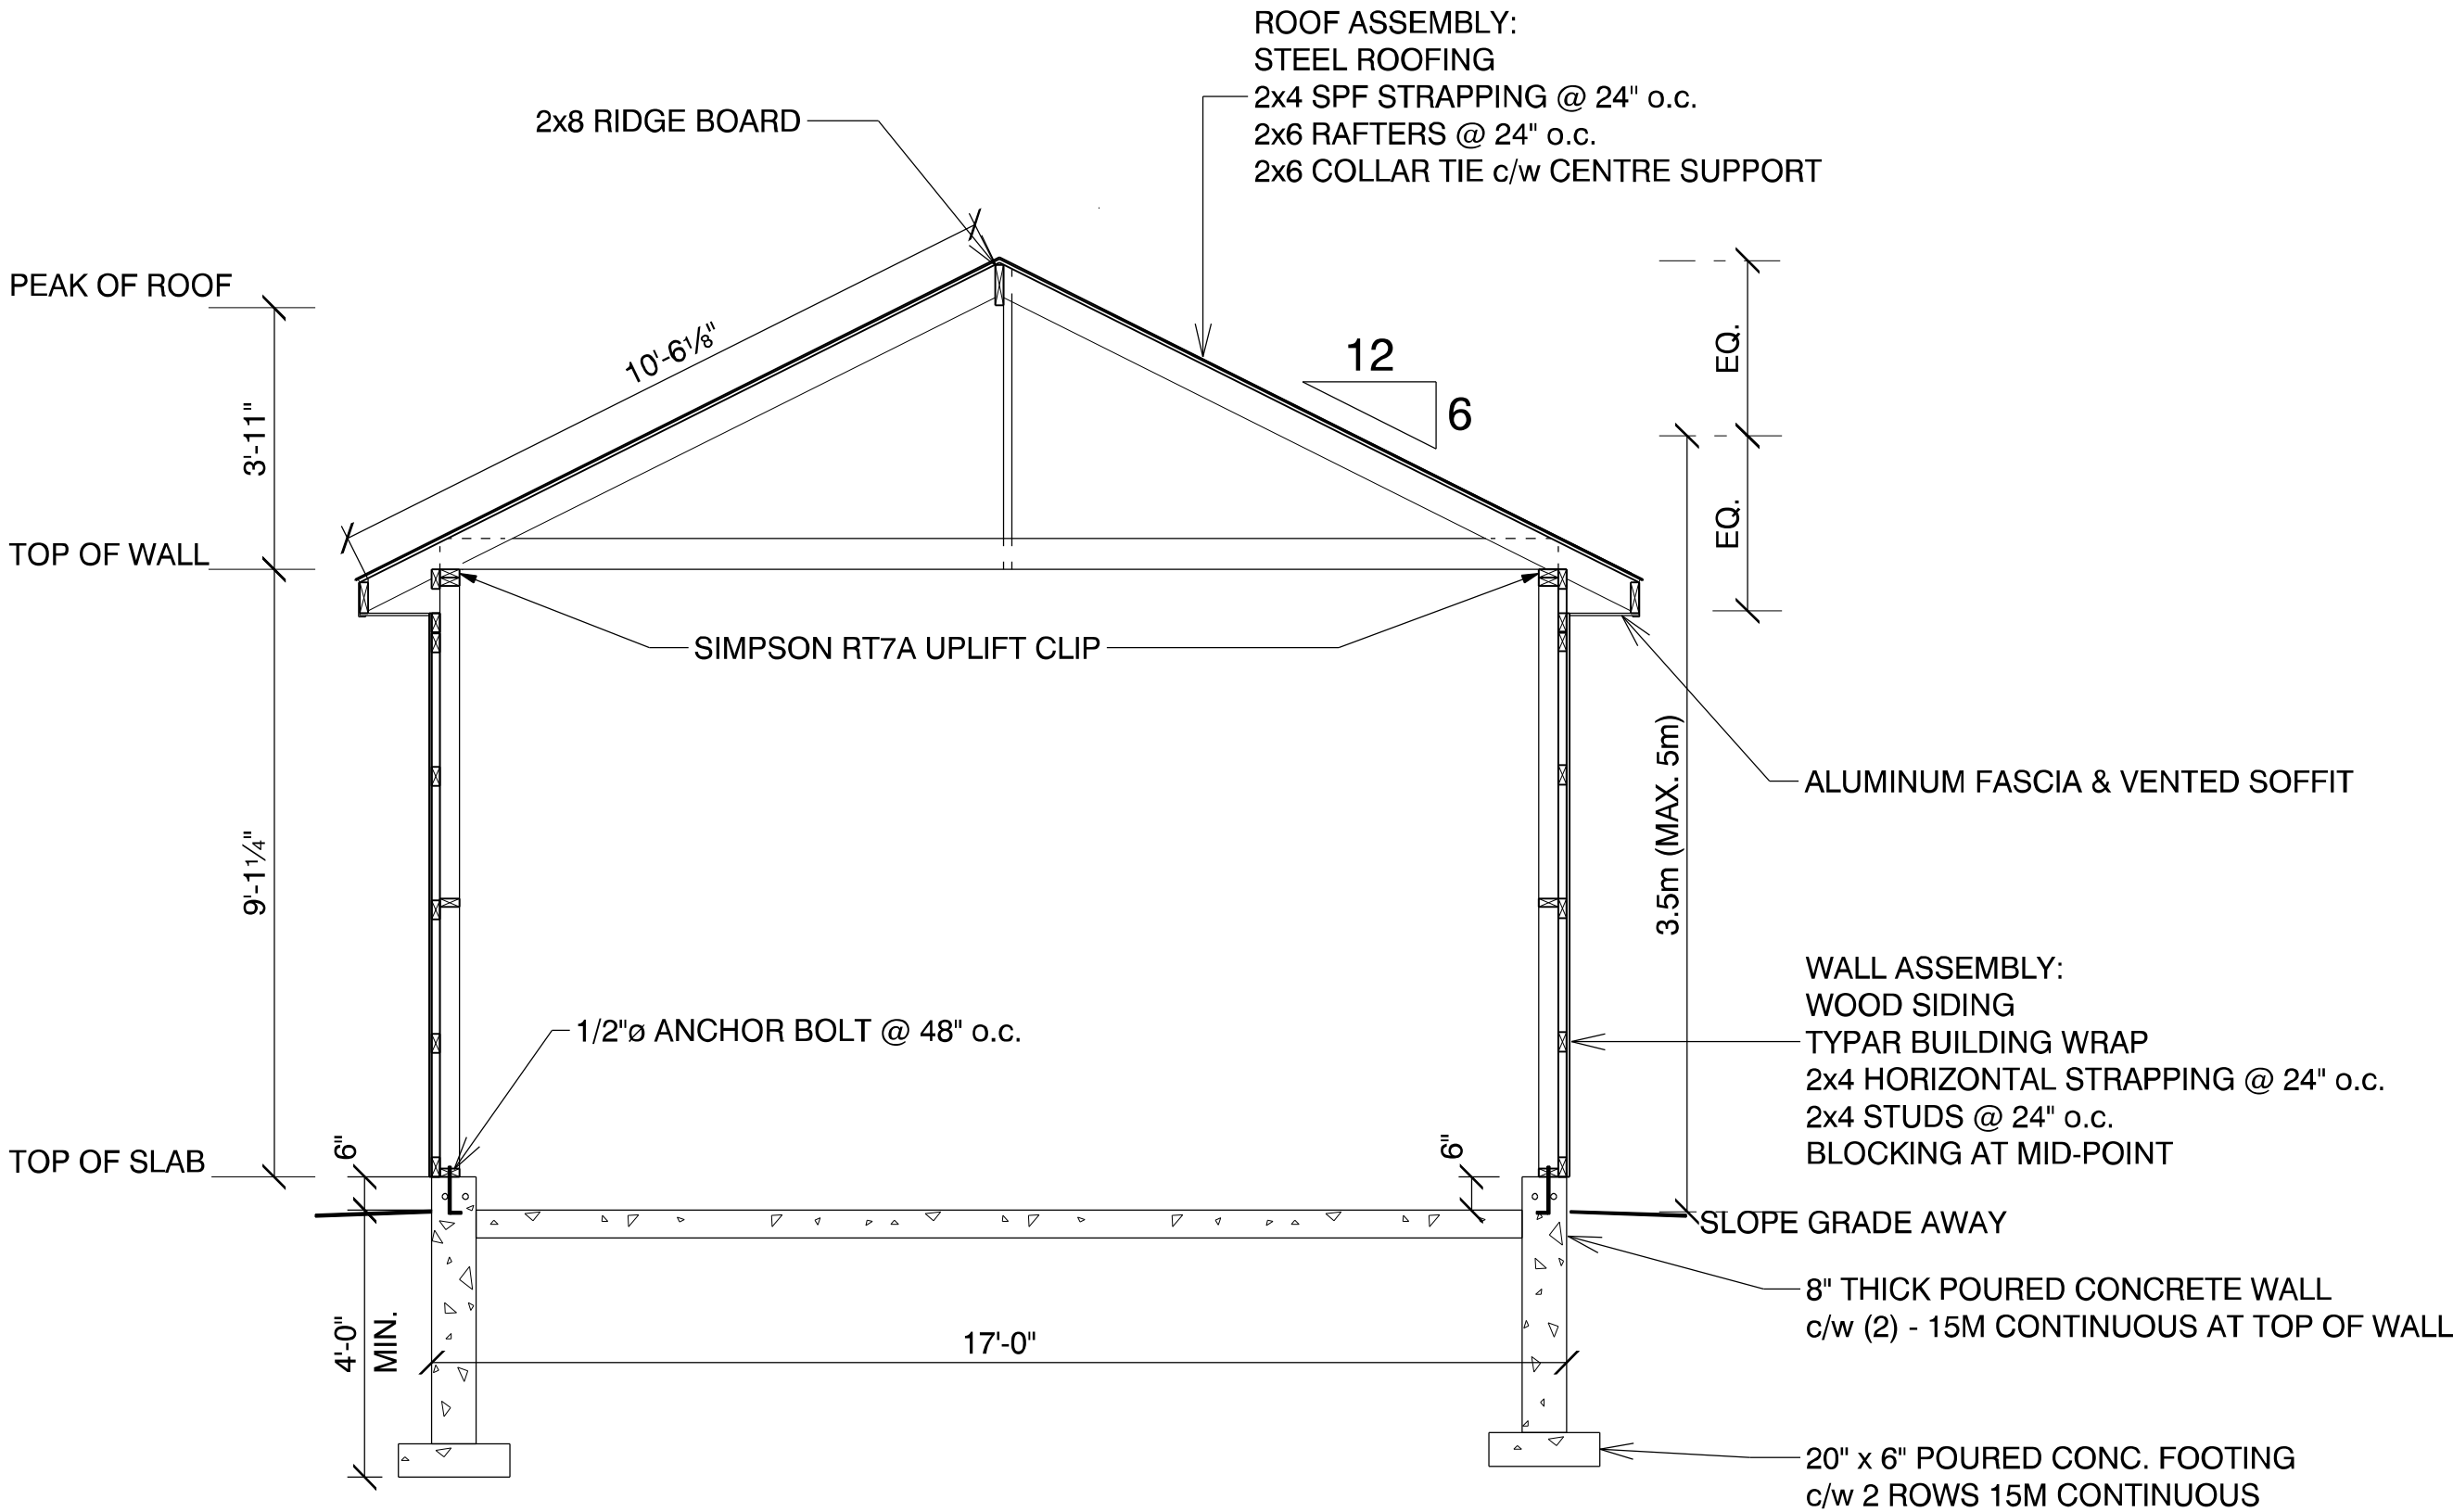


PROJECT ADDRESS:
574276 SIDE ROAD 40
MARKDALE, ON.

DRAWING:
SECTION A

SCALE:	3/8" = 1'-0"
DATE:	JUNE 11, 2025

PAGE #
4.0

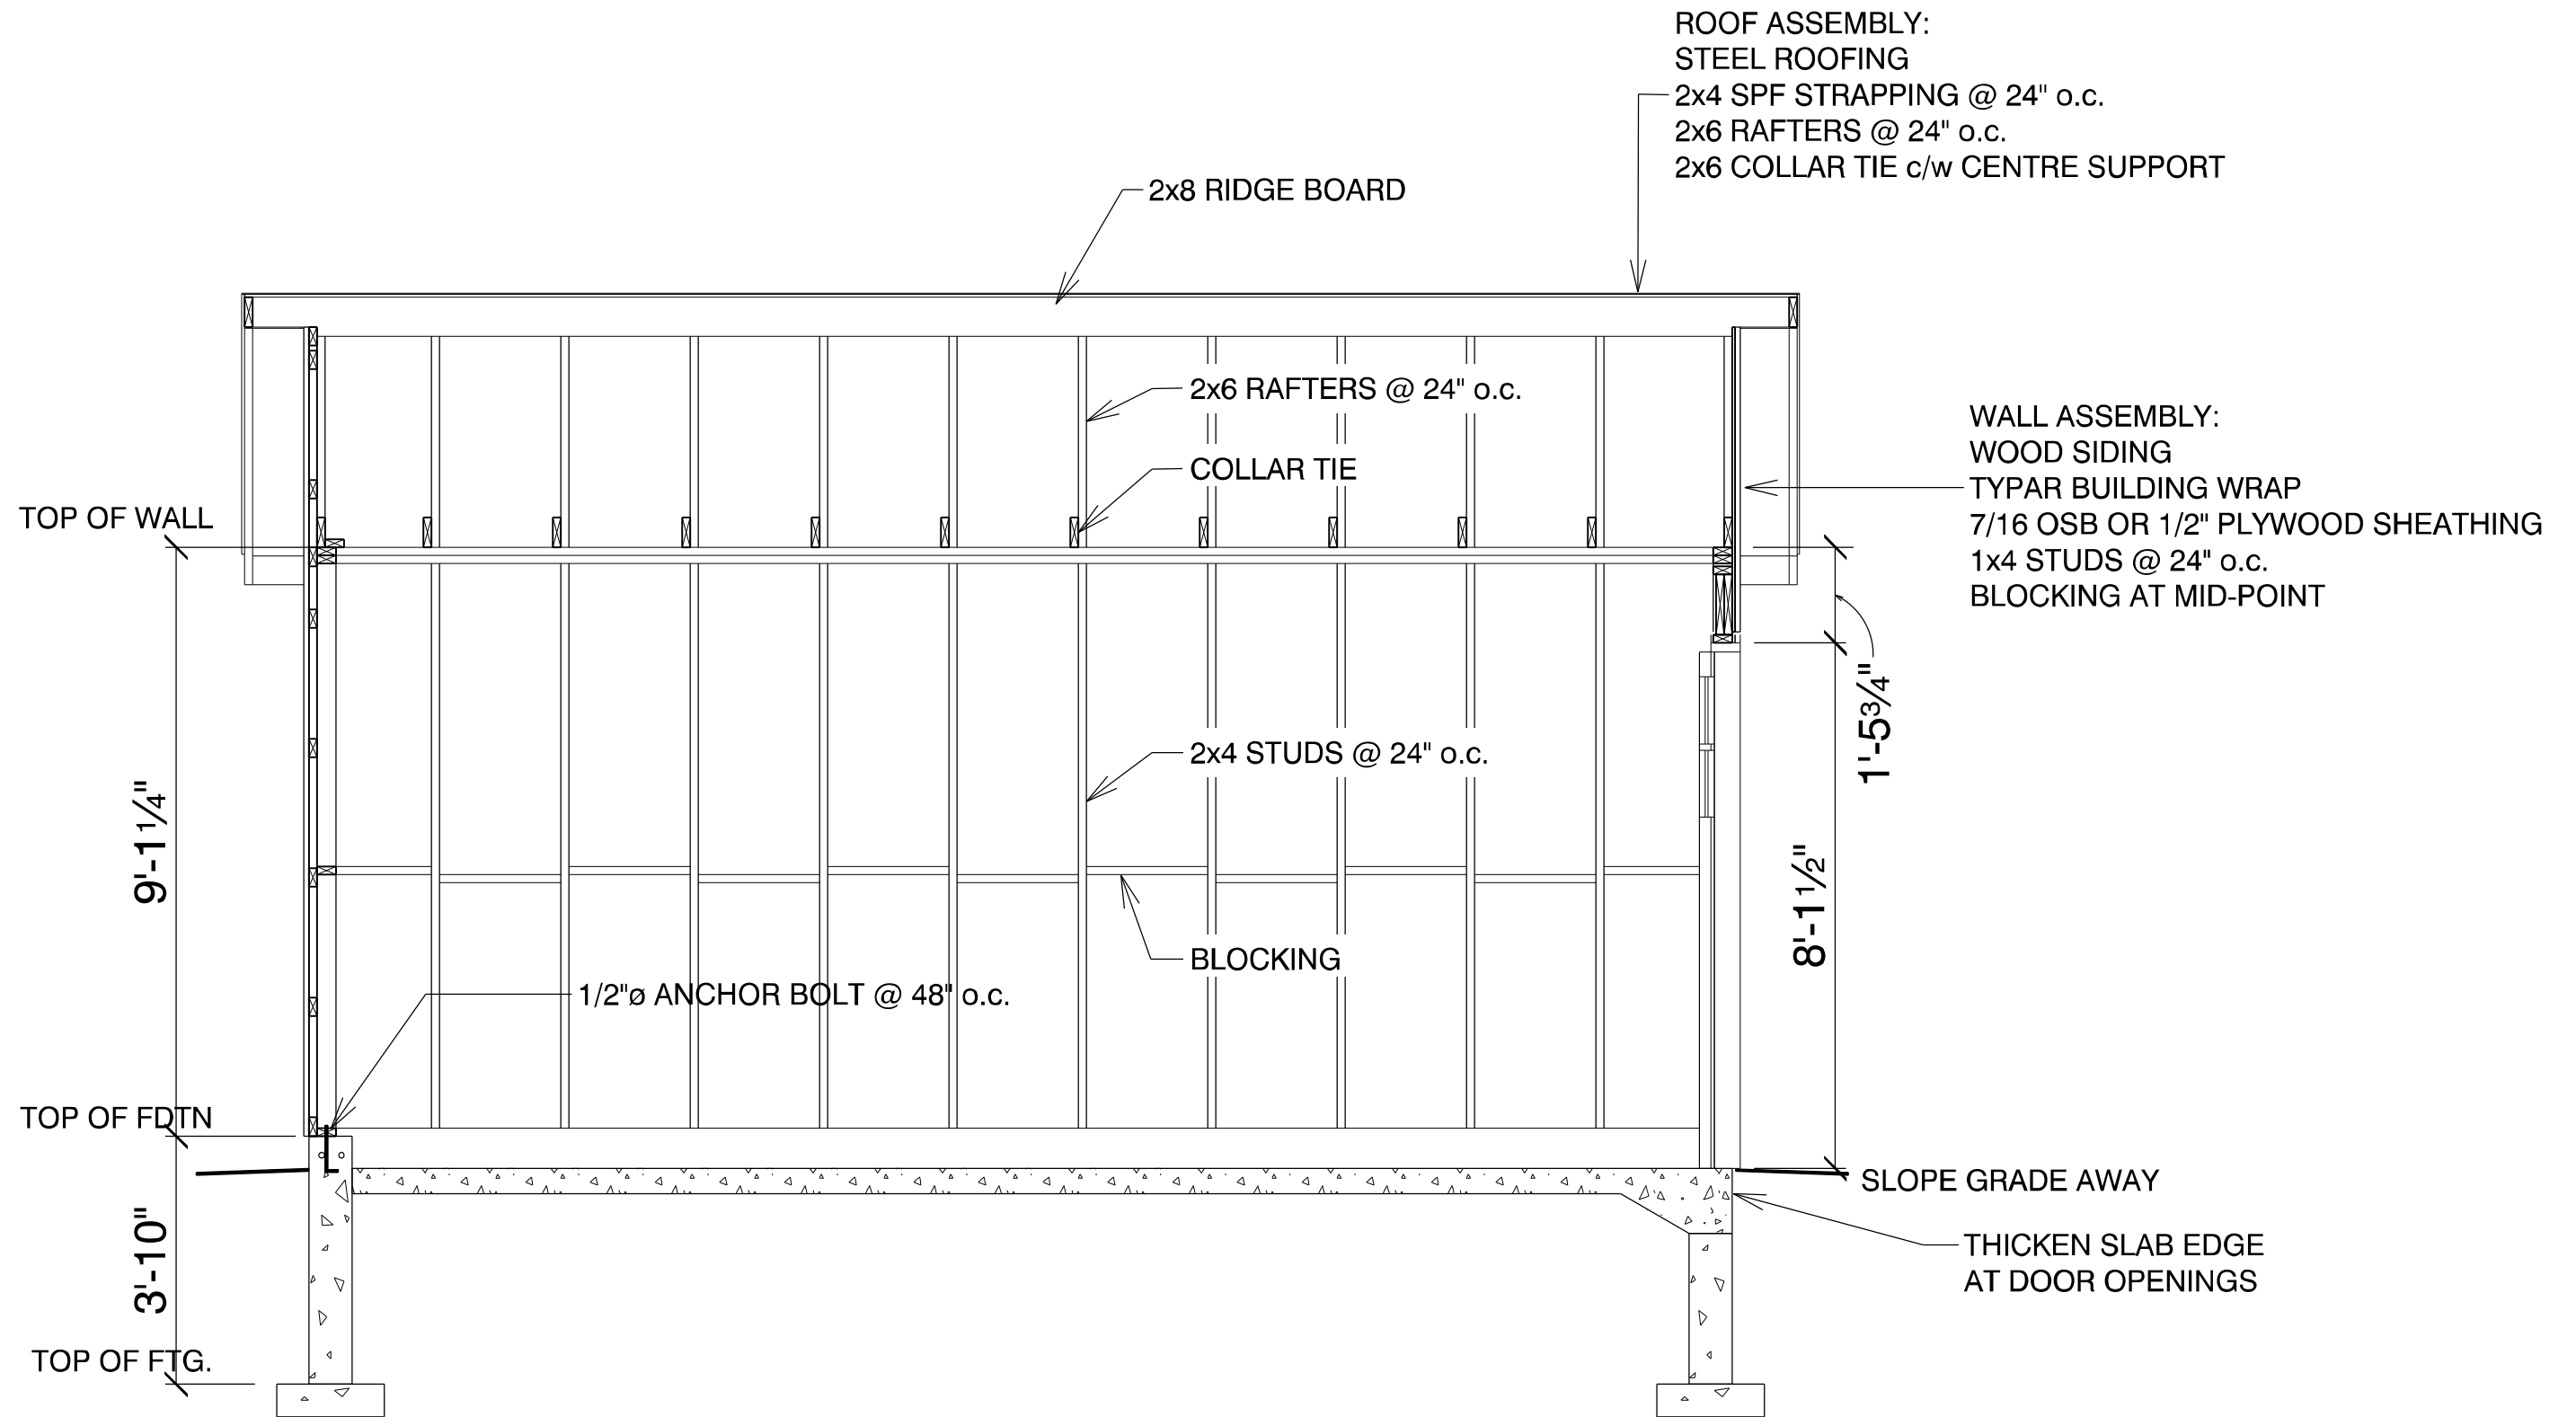

PROJECT ADDRESS: 574276 SIDE ROAD 40 MARKDALE, ON.	DRAWING: SECTION B	SCALE: 3/8" = 1'-0"	PAGE # 4.1
		DATE: JUNE 11, 2025	