

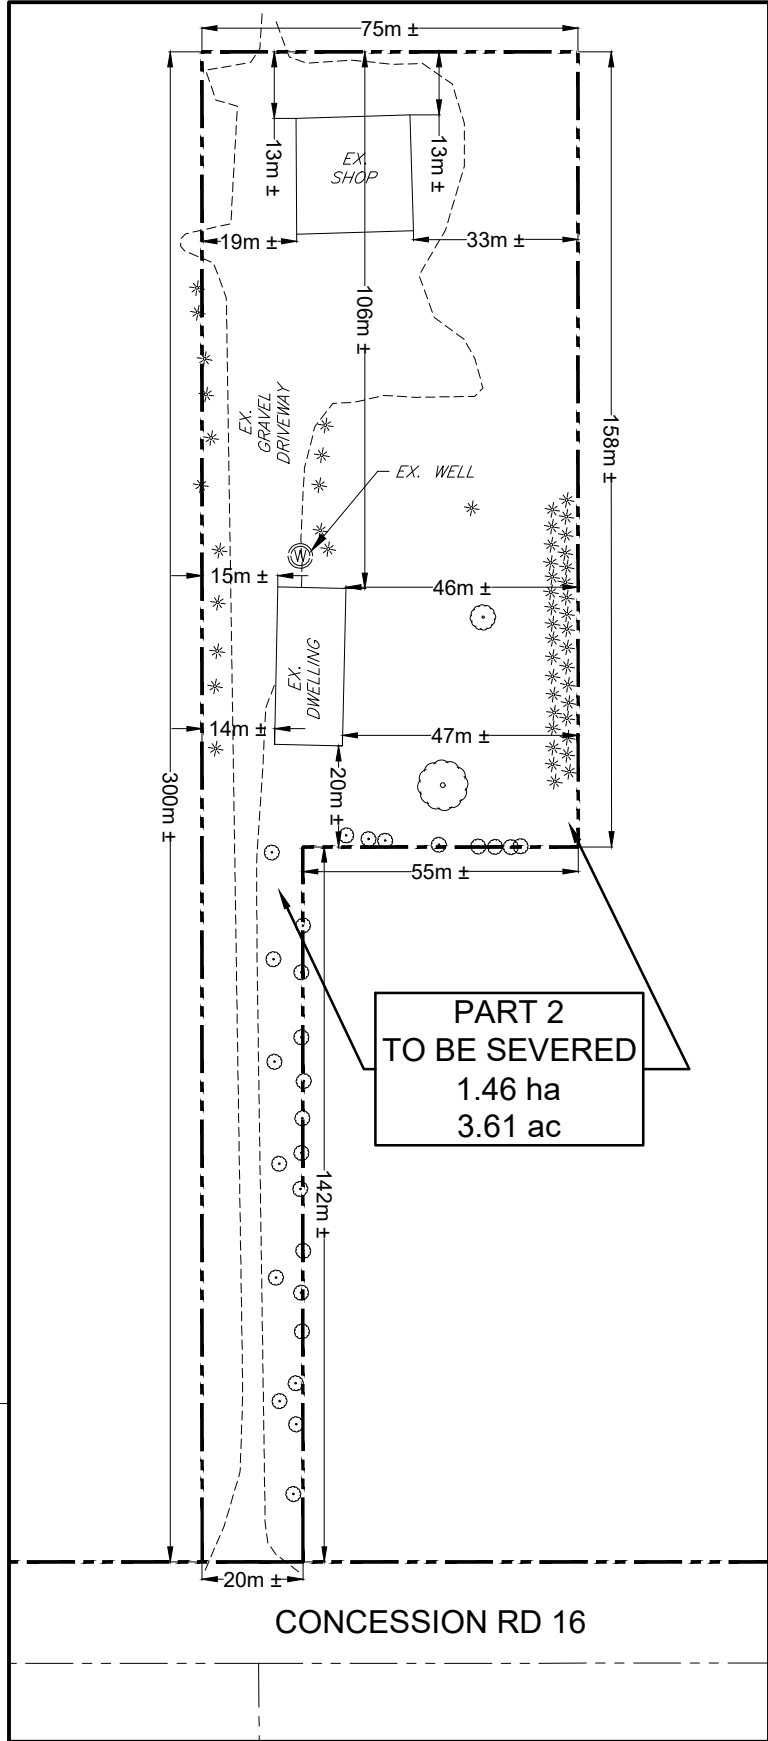
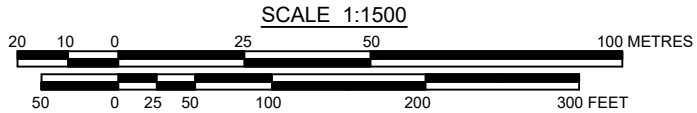


H:\Planning\13031 - 241789 Concession 16, Neustadt- Pier\Drawings\Submissions\2025-09-10 SEVERANCE\13031 - 241789 Con. 16 - Severance Sketch - 2025-09-10.dwg

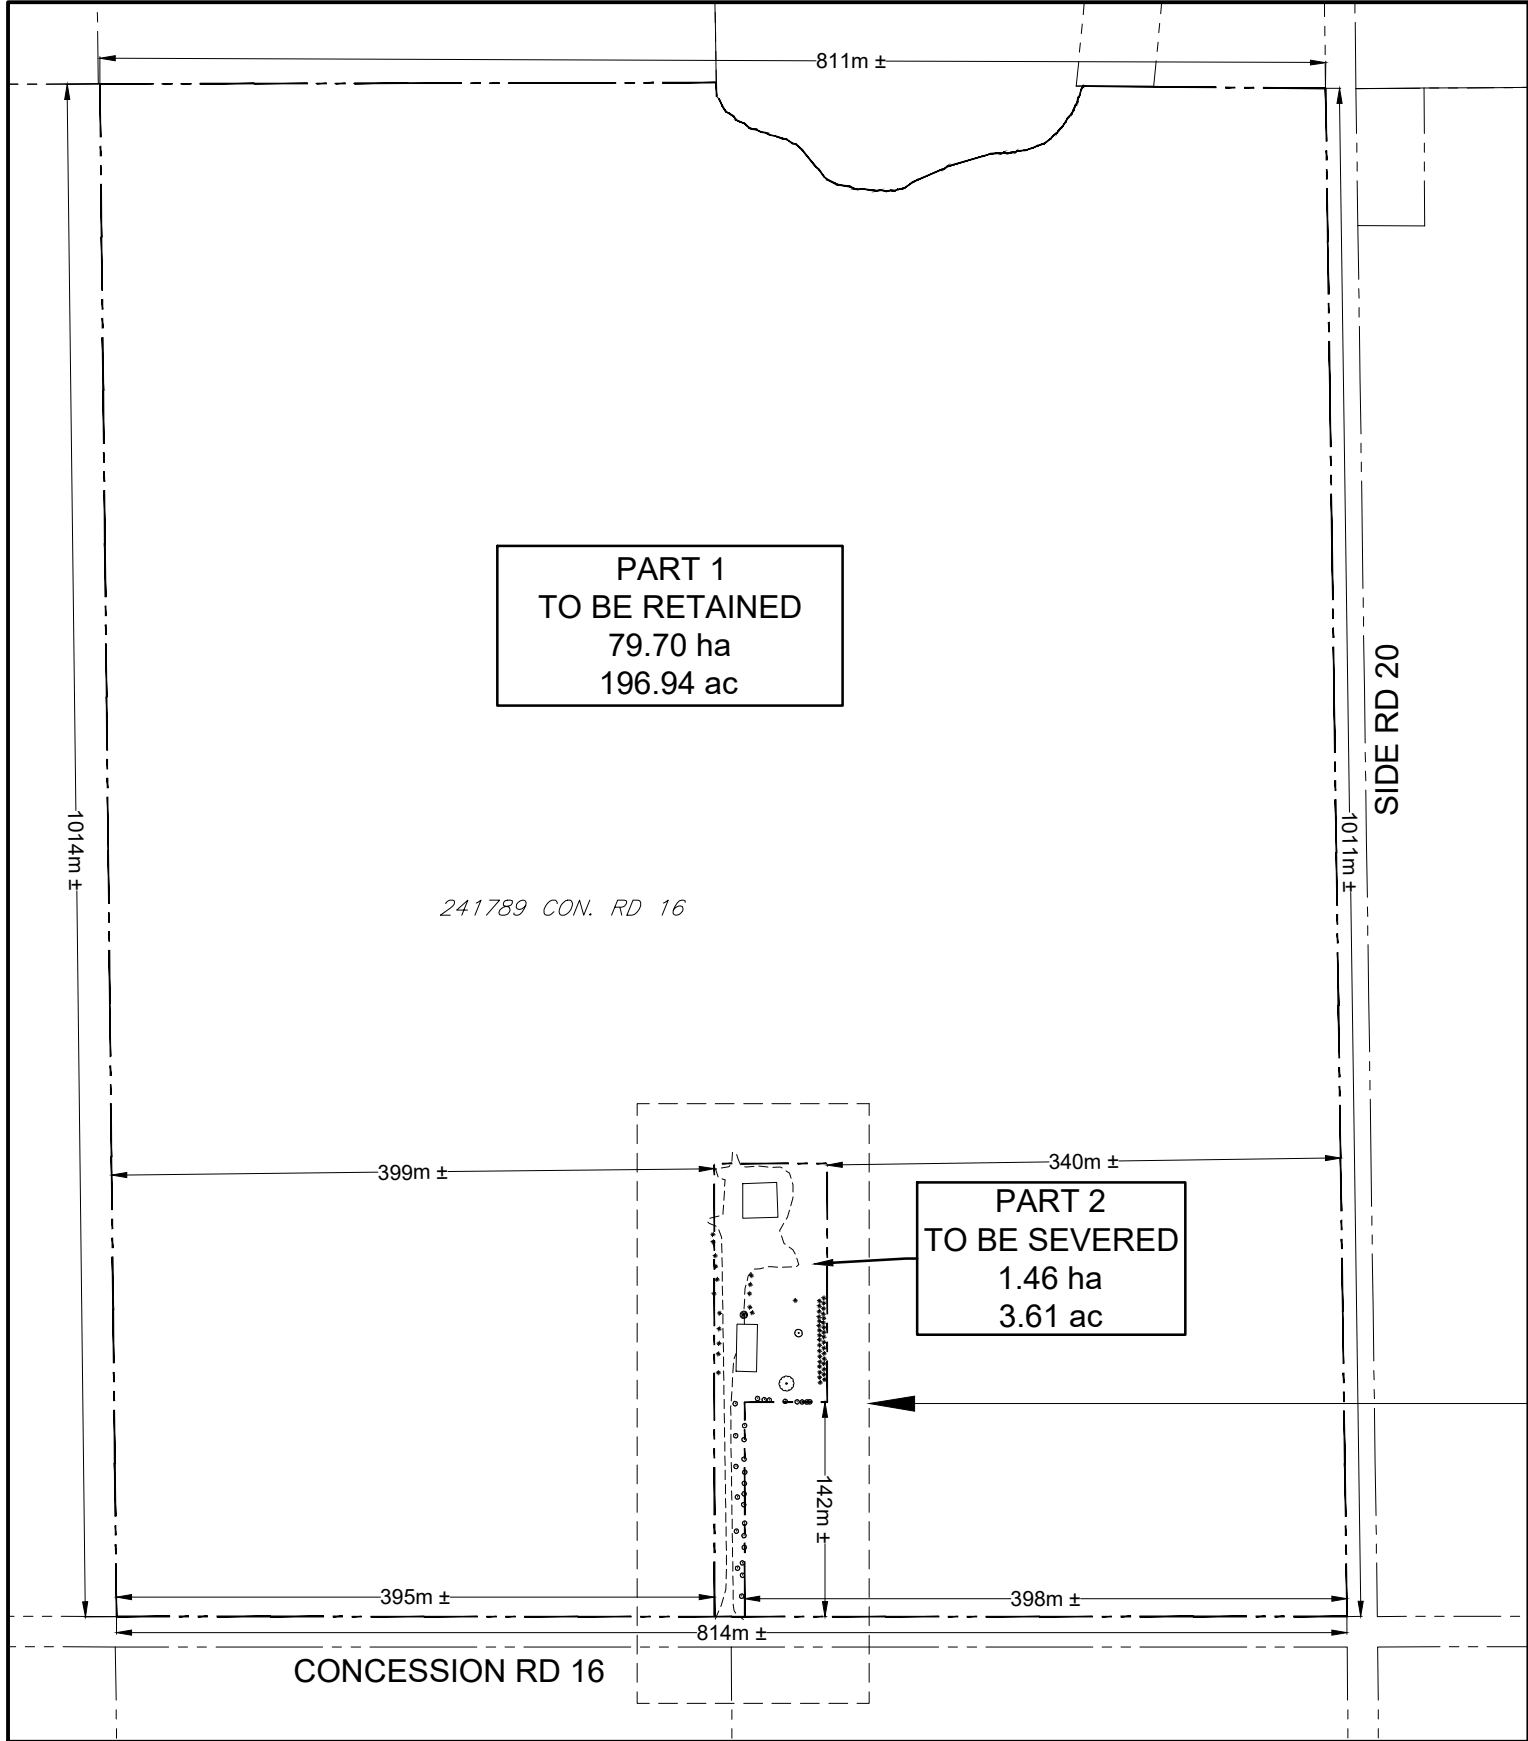

CAUTION:
THE POSITION OF POLE LINES, CONDUITS, WATERMAINS, SEWERS AND
OTHER UNDERGROUND AND OVERGROUND UTILITIES AND
STRUCTURES IS NOT NECESSARILY SHOWN ON THE DRAWINGS, AND,
WHERE SHOWN, THE ACCURACY OF THE POSITION OF SUCH UTILITIES
AND STRUCTURES IS NOT GUARANTEED. BEFORE STARTING WORK,
THE CONTRACTOR SHALL INFORM THEMSELF OF THE EXACT LOCATION
OF ALL SUCH UTILITIES AND STRUCTURES, AND SHALL ASSUME ALL
LIABILITY FOR DAMAGE TO THEM.

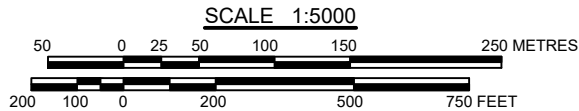


No.	DATE	DESCRIPTION	BY	APPD
2	SEPT 18/25	SECOND SUBMISSION	JHL	DK
1	SEPT 10/25	FIRST SUBMISSION	JHL	TLB

REVISION / ISSUE

Title:
241789 CONCESSION 16, NEUSTADT
MUNICIPALITY OF WEST GREY
COUNTY OF GREY
SEVERANCE SKETCH

Client:

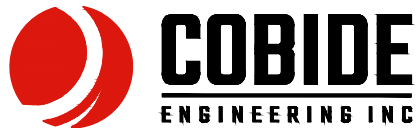

517 10th St, Hanover, ON N4N 1R4
Telephone: (519) 506-5959
www.cobideeng.com

Design:	—	Scale:	1:5000 / 1:1500
Drawn:	JHL	Approved:	
Checked:	DK		
Date:	SEPT 2025		Design Engineer

DRAWING No. 13031-SK1