

8 NEW CONSTRUCTION PORCH



8 NEW ENCLOSED ADDITION = 328 SQ FT OR 30.4 SQ FT




EXISTING 50 YRS
PROPERTY LINE (FENCE)

FENCE

PROPERTY LINE (NO FENCE)

TOP VIEW

FENCE

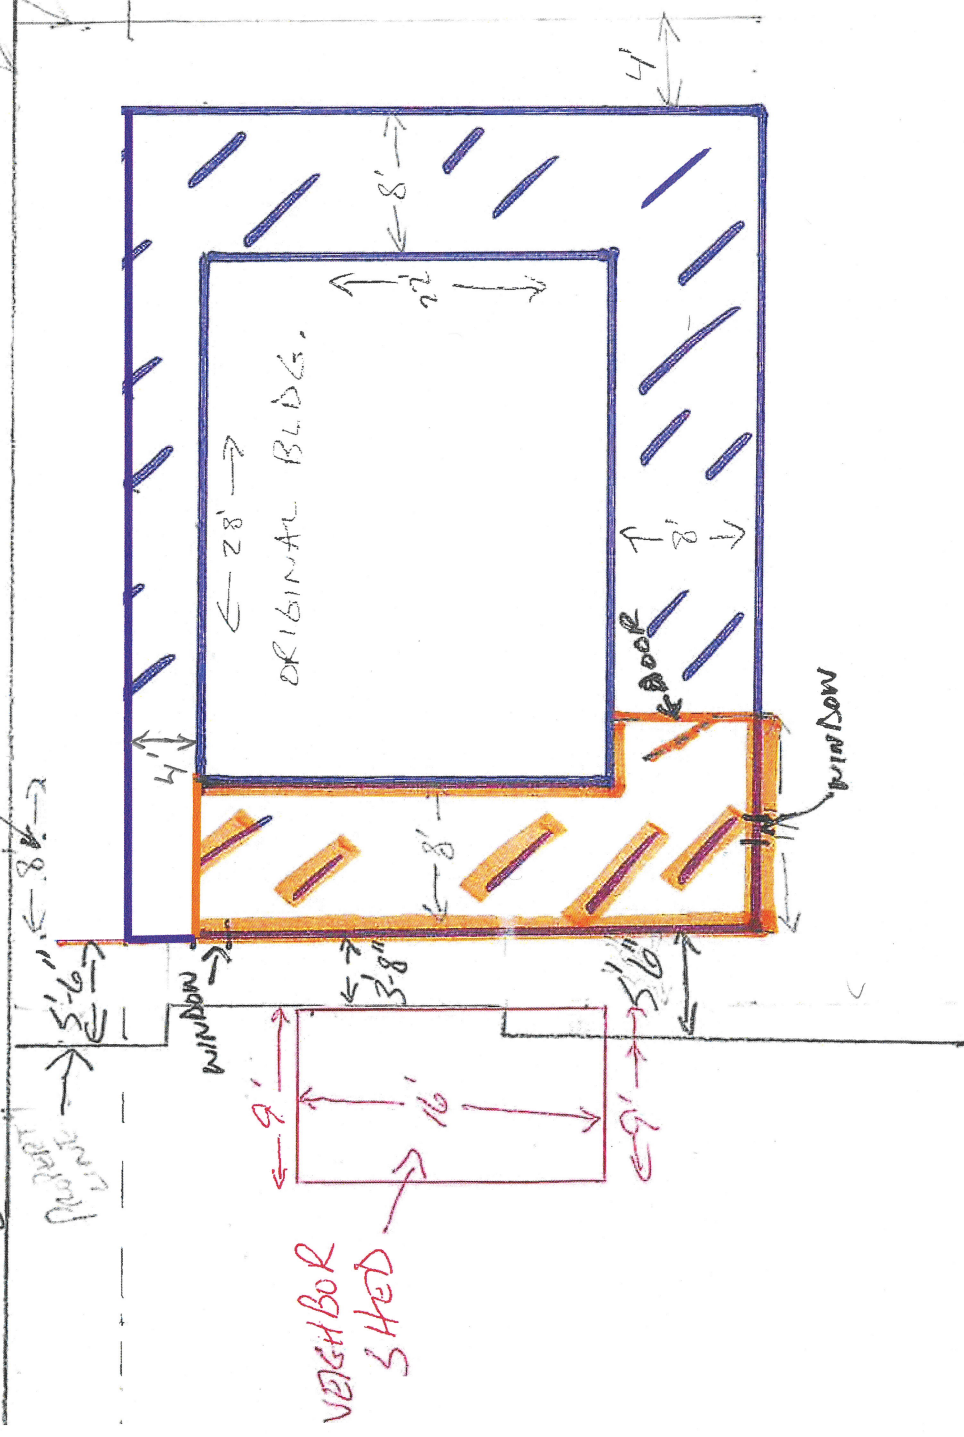

Slab on grade.