

WINDOW

8'

2x4
white
16" CENTERS

WINDOW

NEW
30.5 m²

ORIGINAL SITE

28'

22'


661 GARFIELD ST
AR MCMANUS

3'

5'4" SOUL

WINDOW

6" x 6" POSTS

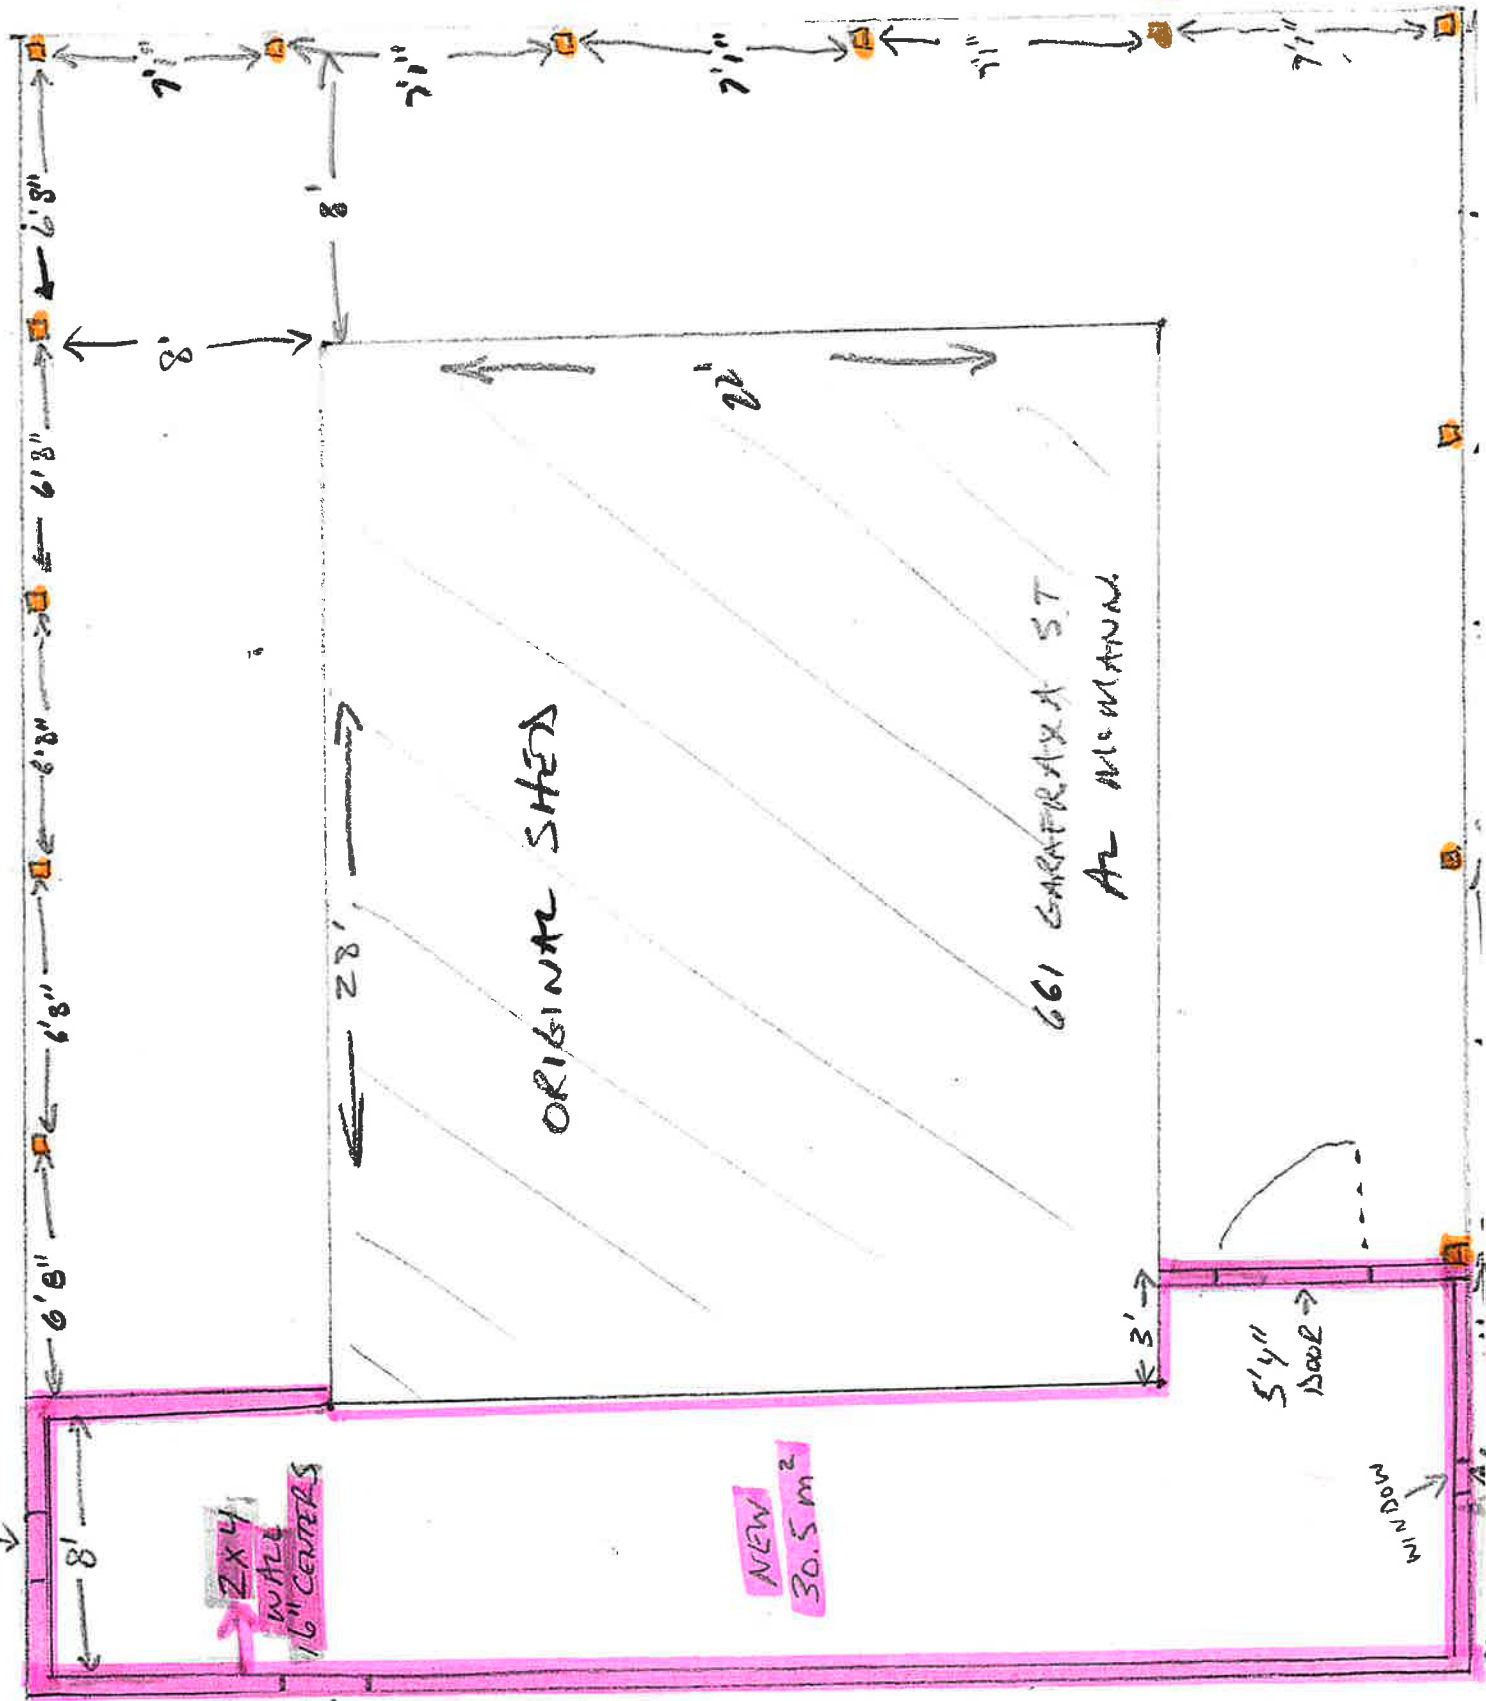


8 NEW CONSTRUCTION PORCH



8 NEW ENCLOSED ADDITION = 328 SQ FT OR 30.47 SQ M



PROPERTY LINE

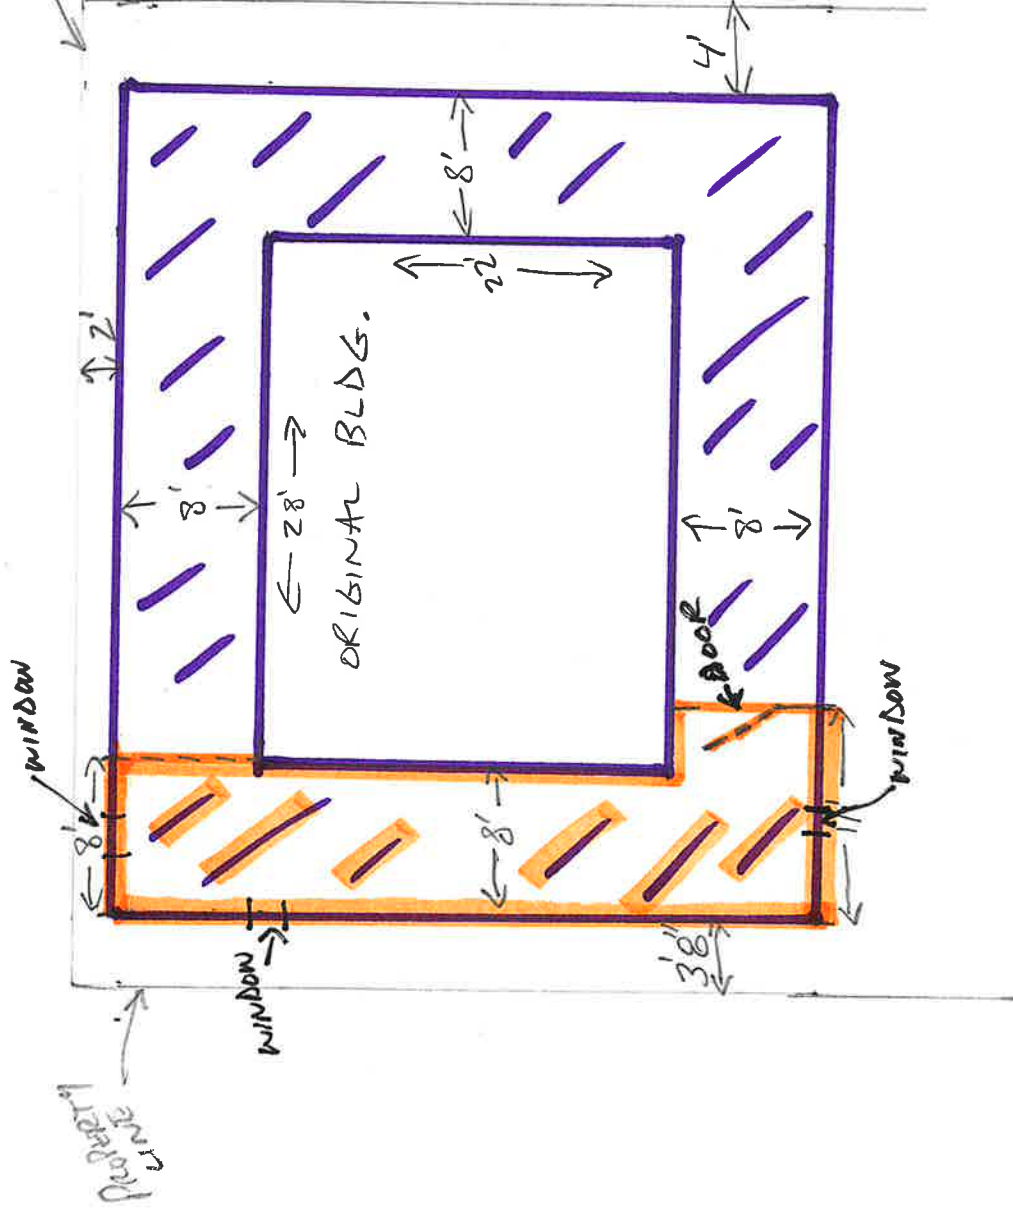

TOP VIEW

Slab on grade.