


- #1 Sec dwelling
- #2 House
- #3 Shop
- #4 Sm. Drive Shed.

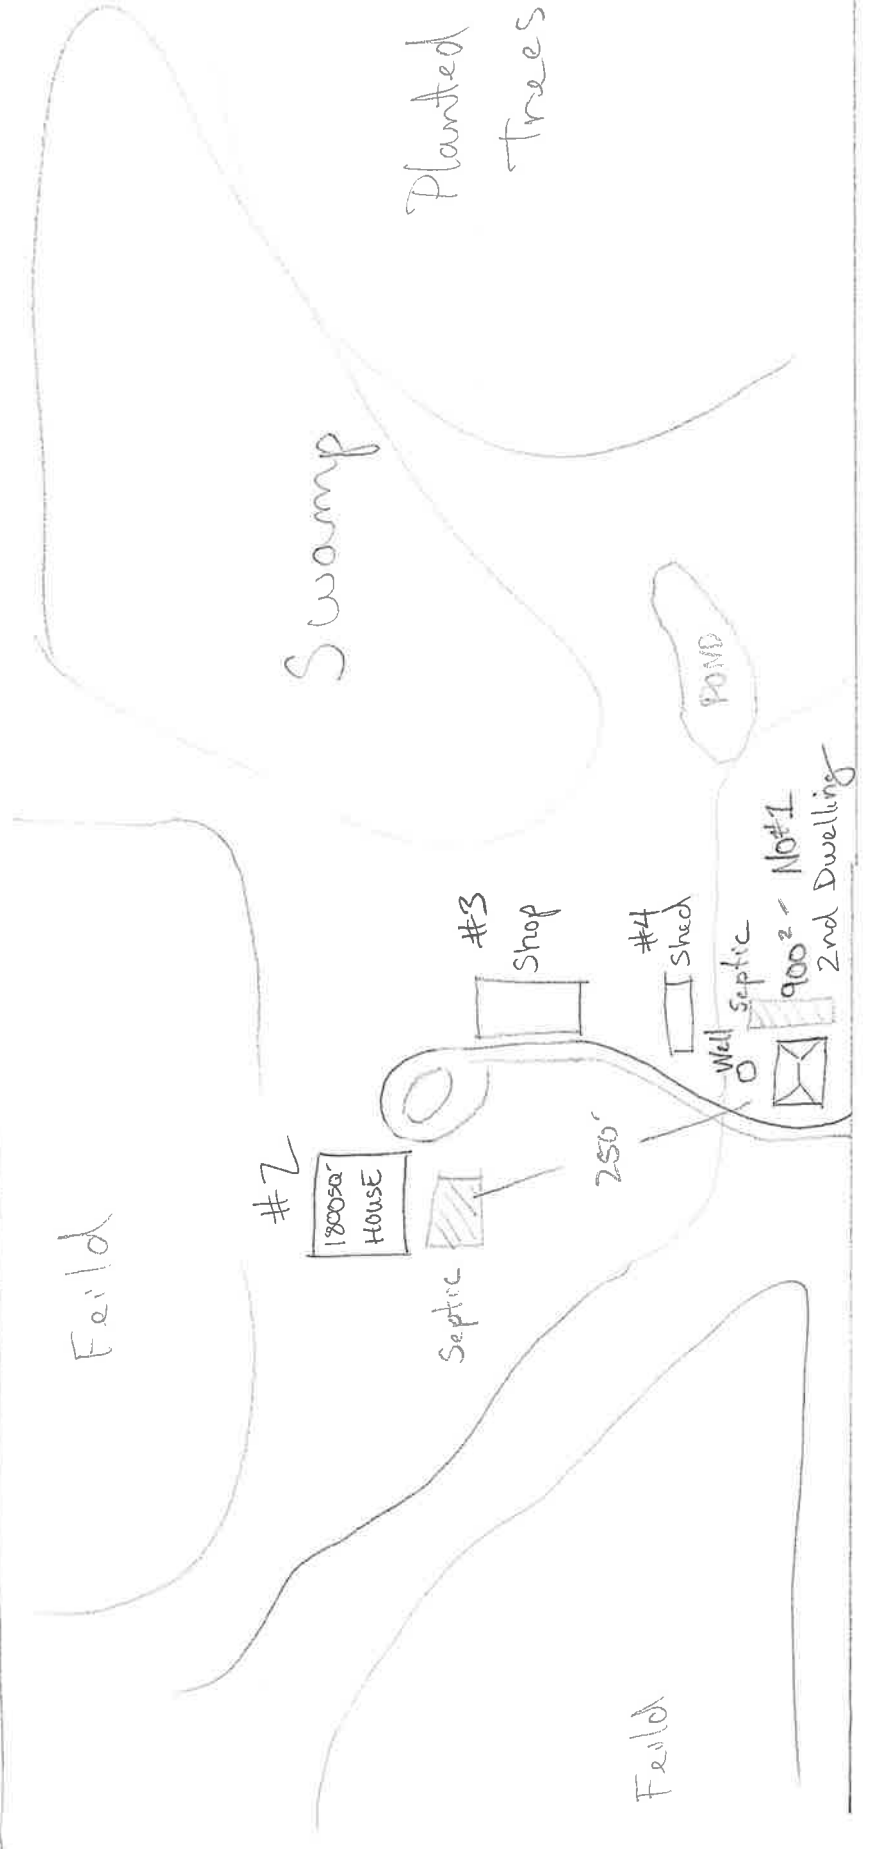

CONC. #2

Grey Rd. 28

033165