

PLAN OF SURVEY OF  
**PART OF DIVISION 2 OF  
 LOT 32, CONCESSION 1**  
 TOWNSHIP OF NORMANBY  
 COUNTY OF GREY  
 SCALE: 1" = 40"  
 ALEX R. WILSON SURVEYING INC  
 1987

CAUTION  
 THIS PLAN IS NOT A PLAN OF SUBDIVISION  
 WITHIN THE MEANING OF THE PLANNING ACT

PLAN 17 R 2090  
 RECEIVED AND DEPOSITED  
 (DATE) 20 August 1987  
Cheri Lew Whitmore

ASST. DEP. LAND REGISTRAR FOR  
 THE REGISTRY DIVISION OF  
 GREY SOUTH (NO 17)


I REQUIRE THIS PLAN TO BE  
 DEPOSITED UNDER THE REGISTRY  
 ACT.

(DATE) 19 August 1987

Milson O.L.S.  
 ALEX R. WILSON O.L.S.

NOTE  
 SIB - DENOTES STANDARD IRON BAR (1" SQ)  
 IB - DENOTES IRON BAR (5/8" SQ)  
 CM - DENOTES CONCRETE MONUMENT  
 BEARINGS SHOWN HEREON ARE ASTRONOMIC  
 AND REFERRED TO THE NORTHEASTERLY  
 LIMIT OF PART 7 PLAN 17R2039 AS  
 N 46° 03' 45" W

PART	LOT	CON	INST NO	AREA
1	Part DIV 2 of Lot 32	1	30261	0.063 Ac

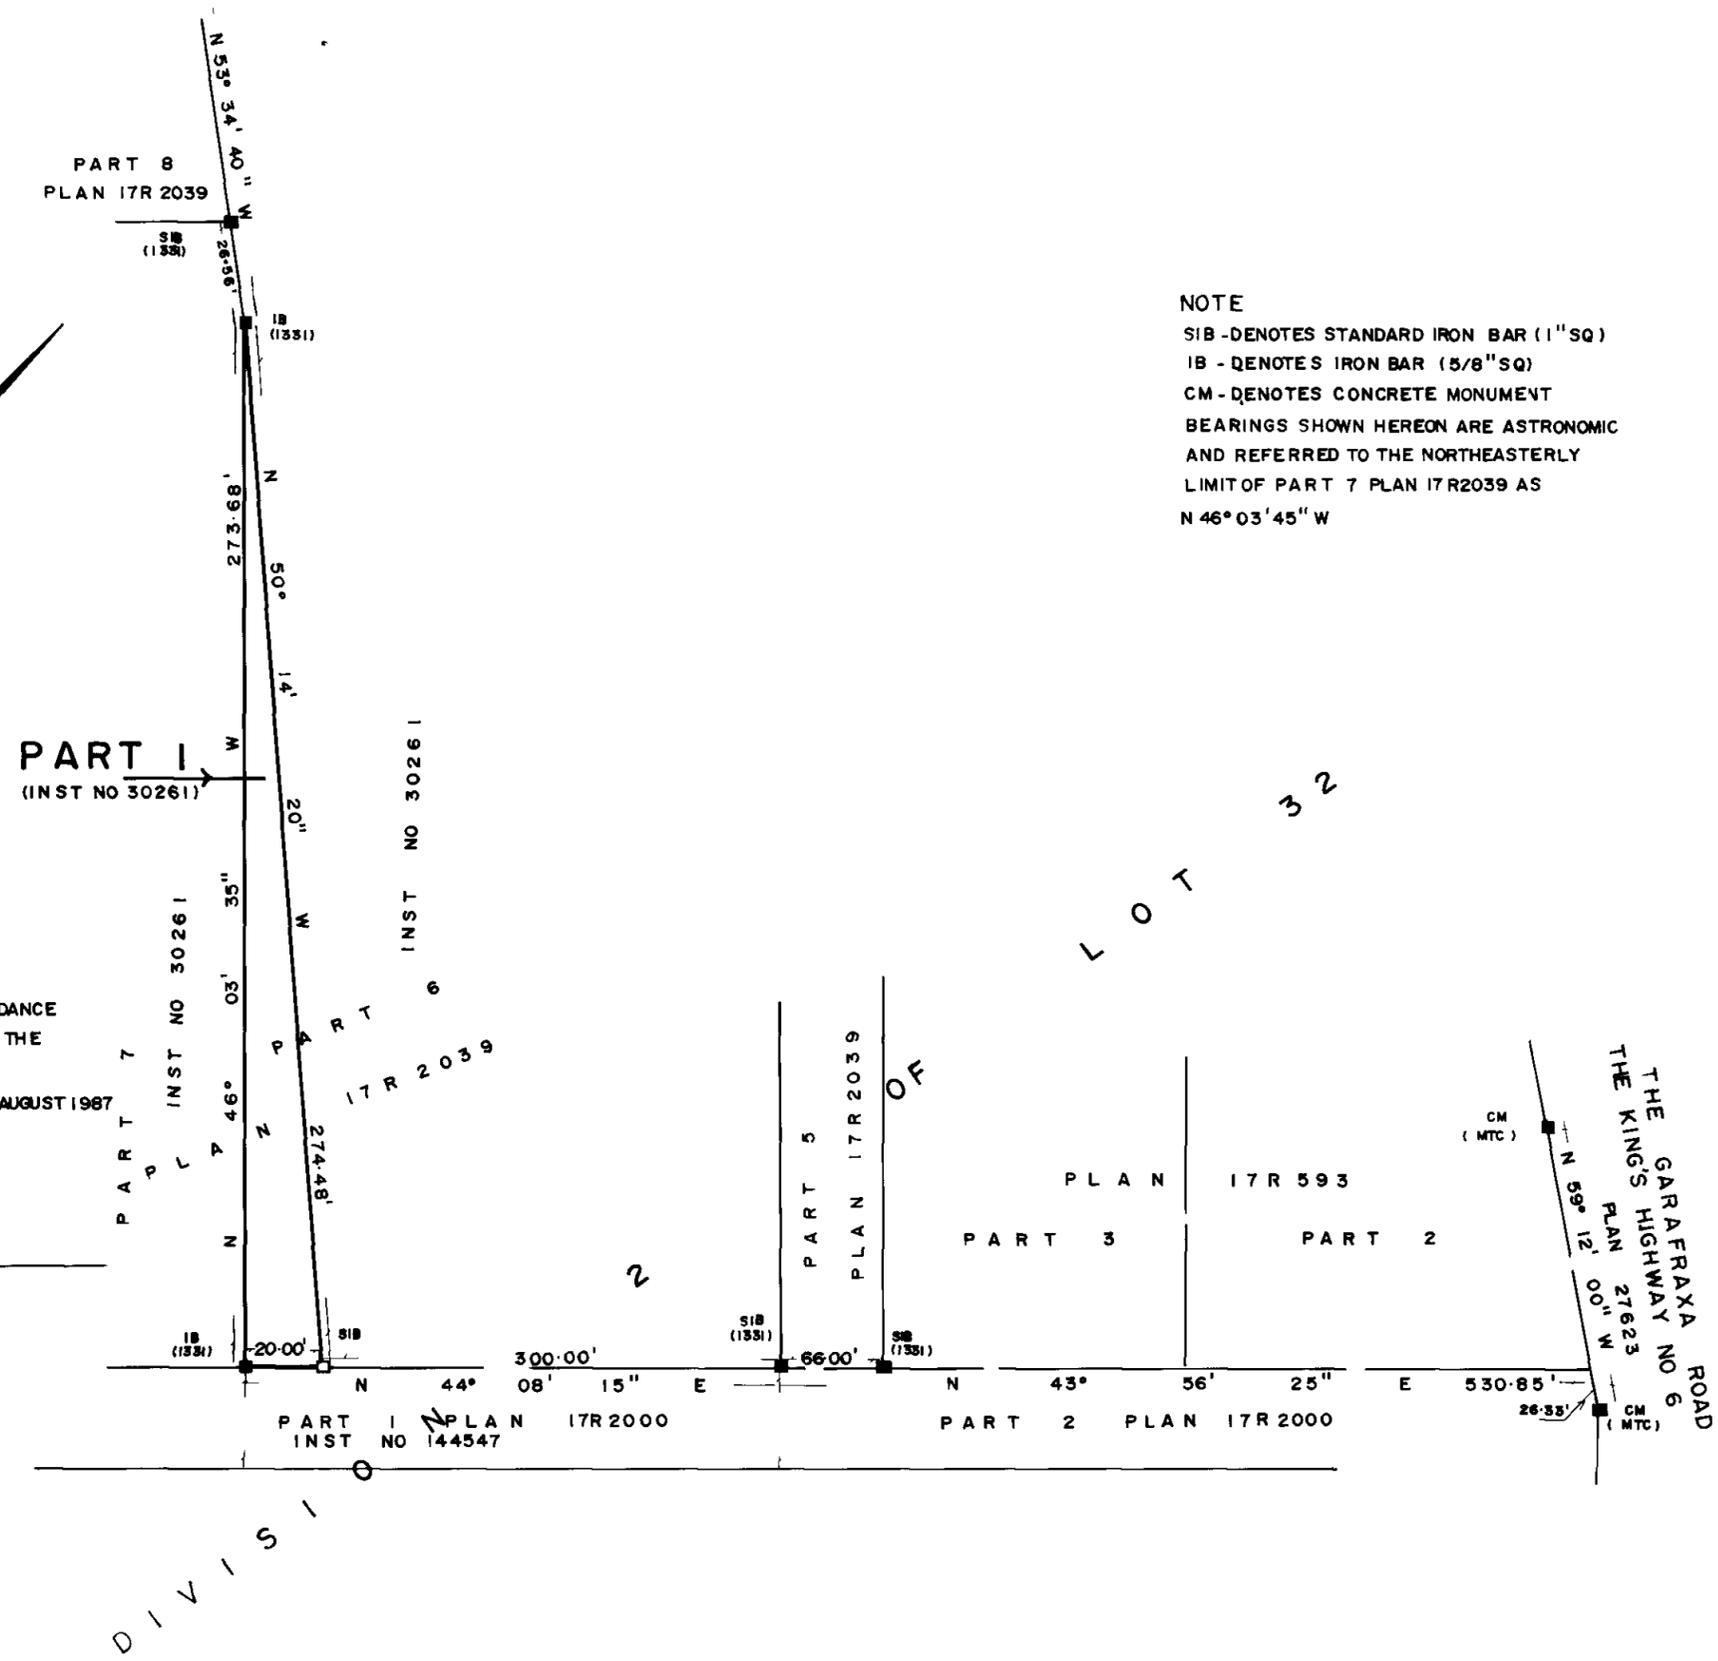

SURVEYOR'S CERTIFICATE

I CERTIFY THAT

- (1) THIS SURVEY AND PLAN ARE CORRECT AND IN ACCORDANCE WITH THE SURVEYS ACT AND THE REGISTRY ACT AND THE REGULATIONS MADE THEREUNDER,
- (2) THE SURVEY WAS COMPLETED ON THE 5 DAY OF AUGUST 1987

13 August 1987  
 DATE

Milson  
 ALEX R. WILSON  
 Ontario Land Surveyor

CLIENT - J. CORLEY  
 PROJECT - 87 - 3107

ALEX R. WILSON  
 SURVEYING INC  
 ONTARIO LAND SURVEYORS  
 BOX 294, MOUNT FOREST  
 NOG 2LO 519-323-2451  
 AUGUST 13, 1987