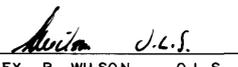


PLAN OF SURVEY OF
PART OF DIVISIONS 1, 2 & 3
OF LOT 31 & PART OF DIVISIONS 1 & 2
OF LOT 32
CONCESSION 1
 TOWNSHIP OF NORMANBY
 COUNTY OF GREY
 SCALE: 1" = 200'
 ALEX R. WILSON SURVEYING INC
 1987


CAUTION
 THIS PLAN IS NOT A PLAN OF SUBDIVISION
 WITHIN THE MEANING OF THE PLANNING ACT

PLAN 17 R 2039
 RECEIVED AND DEPOSITED
 (DATE) 21 APRIL 1987

 DEPUTY LAND REGISTRAR FOR
 THE REGISTRY DIVISION OF
 GREY SOUTH (NO. 17)

I REQUIRE THIS PLAN TO BE
 DEPOSITED UNDER THE REGISTRY
 ACT
 (DATE) 15 March 1987

 ALEX R. WILSON O.L.S.

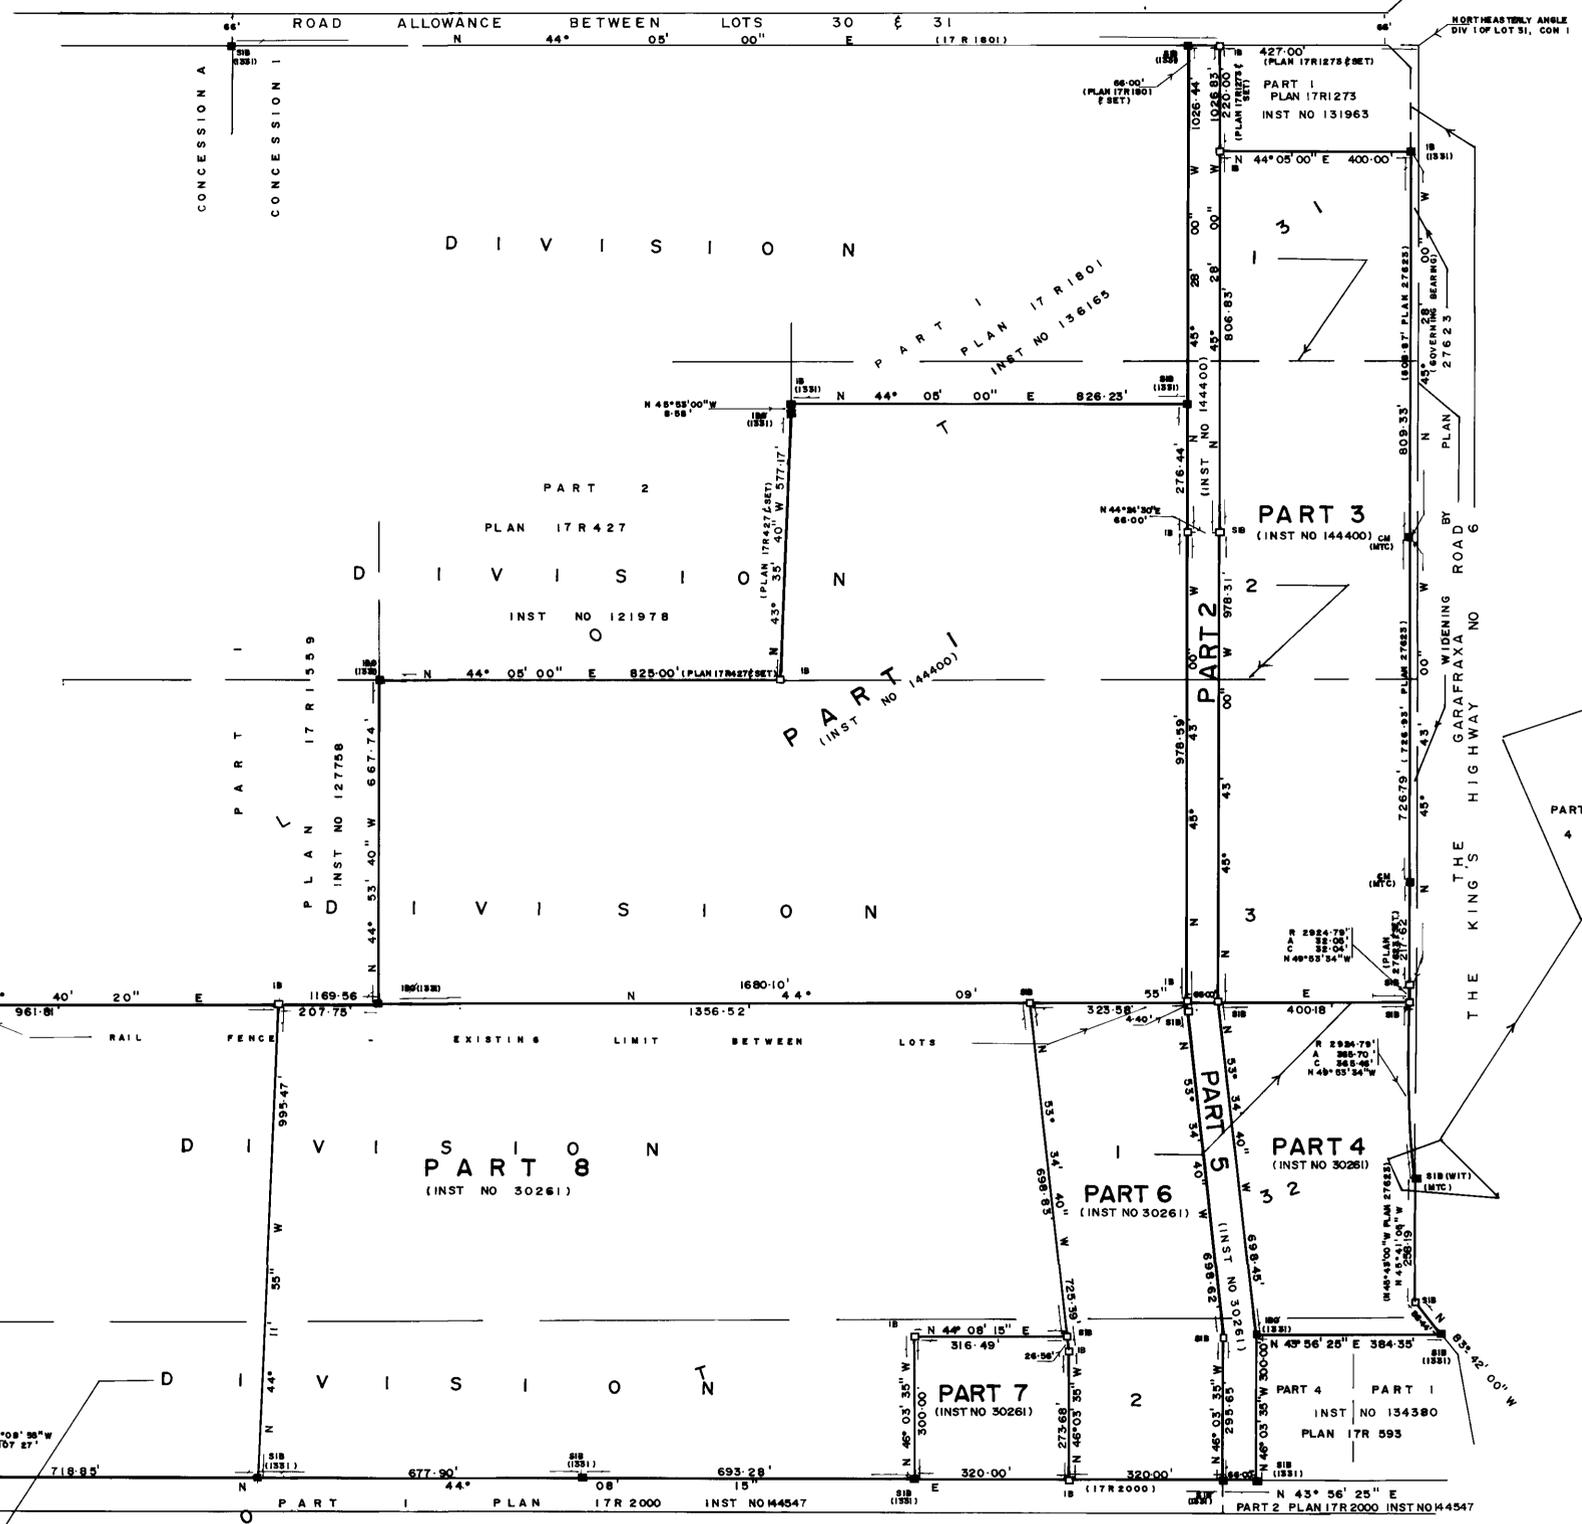
PART	LOT	CON	INST NO	AREA
1	P1 DIV 1E2 of LOT 31	1	144400	36.943 Ac
2	P1 DIV 1E3 of LOT 31	1	144400	3.038 Ac
3	P1 DIV 1E3 of LOT 31	1	144400	16.595 Ac
4	P1 DIV 1E2 of LOT 32	1	30261	6.835 Ac
5	P1 DIV 1E2 of LOT 32	1	30261	1.513 Ac
6	P1 DIV 1E2 of LOT 32	1	30261	7.338 Ac
7	P1 DIV 2 of LOT 32	1	30261	2.203 Ac
8	P1 DIV 1E2 of LOT 32	1	30261	35.204 Ac
9	P1 DIV 1E2 of LOT 32	1	30261	20.507 Ac



SURVEYOR'S CERTIFICATE
 I CERTIFY THAT
 (1) THIS SURVEY AND PLAN ARE CORRECT AND IN ACCORDANCE
 WITH THE SURVEYS ACT AND THE REGISTRY ACT AND THE
 REGULATIONS MADE THEREUNDER,
 (2) THE SURVEY WAS COMPLETED ON THE 26 DAY OF FEBRUARY 1987

27 February 1987
 DATE

 ALEX R. WILSON
 Ontario Land Surveyor

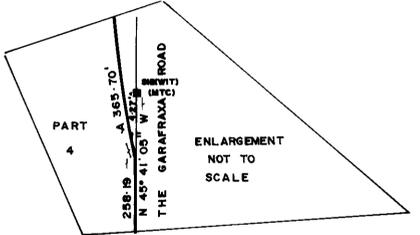

NOTE
 SIB - DENOTES STANDARD IRON BAR (1" SQ)
 IB - DENOTES IRON BAR (5/8" SQ)
 WIT - DENOTES WITNESS
 CM - DENOTES CONCRETE MONUMENT
 R - DENOTES ROUND
 BEARINGS SHOWN HEREON ARE ASTRONOMIC AND
 REFERRED TO THE SOUTHWESTERLY LIMIT OF
 HIGHWAY NO 6 AS N 45° 28' 00" W IN ACCORDANCE
 WITH PLAN 27623

CLIENT - RANDHARR
 PROJECT - 87-2872

ALEX R. WILSON
 SURVEYING INC
 ONTARIO LAND SURVEYORS
 BOX 294, MOUNT FOREST
 NOG 2LO 519-323-2451
 FEBRUARY 25, 1987