




SKETCH FOR SEVERANCE APPLICATION  
**GEOGRAPHIC TOWNSHIP OF NORMANBY**  
**(MUNICIPALITY OF WEST GREY)**  
**COUNTY OF GREY**



Scale 1 : 5000



**WILSON-FORD**

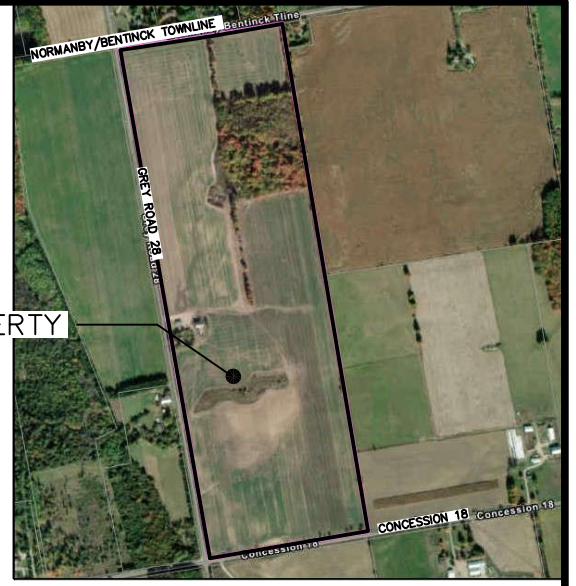

SUBJECT PROPERTY

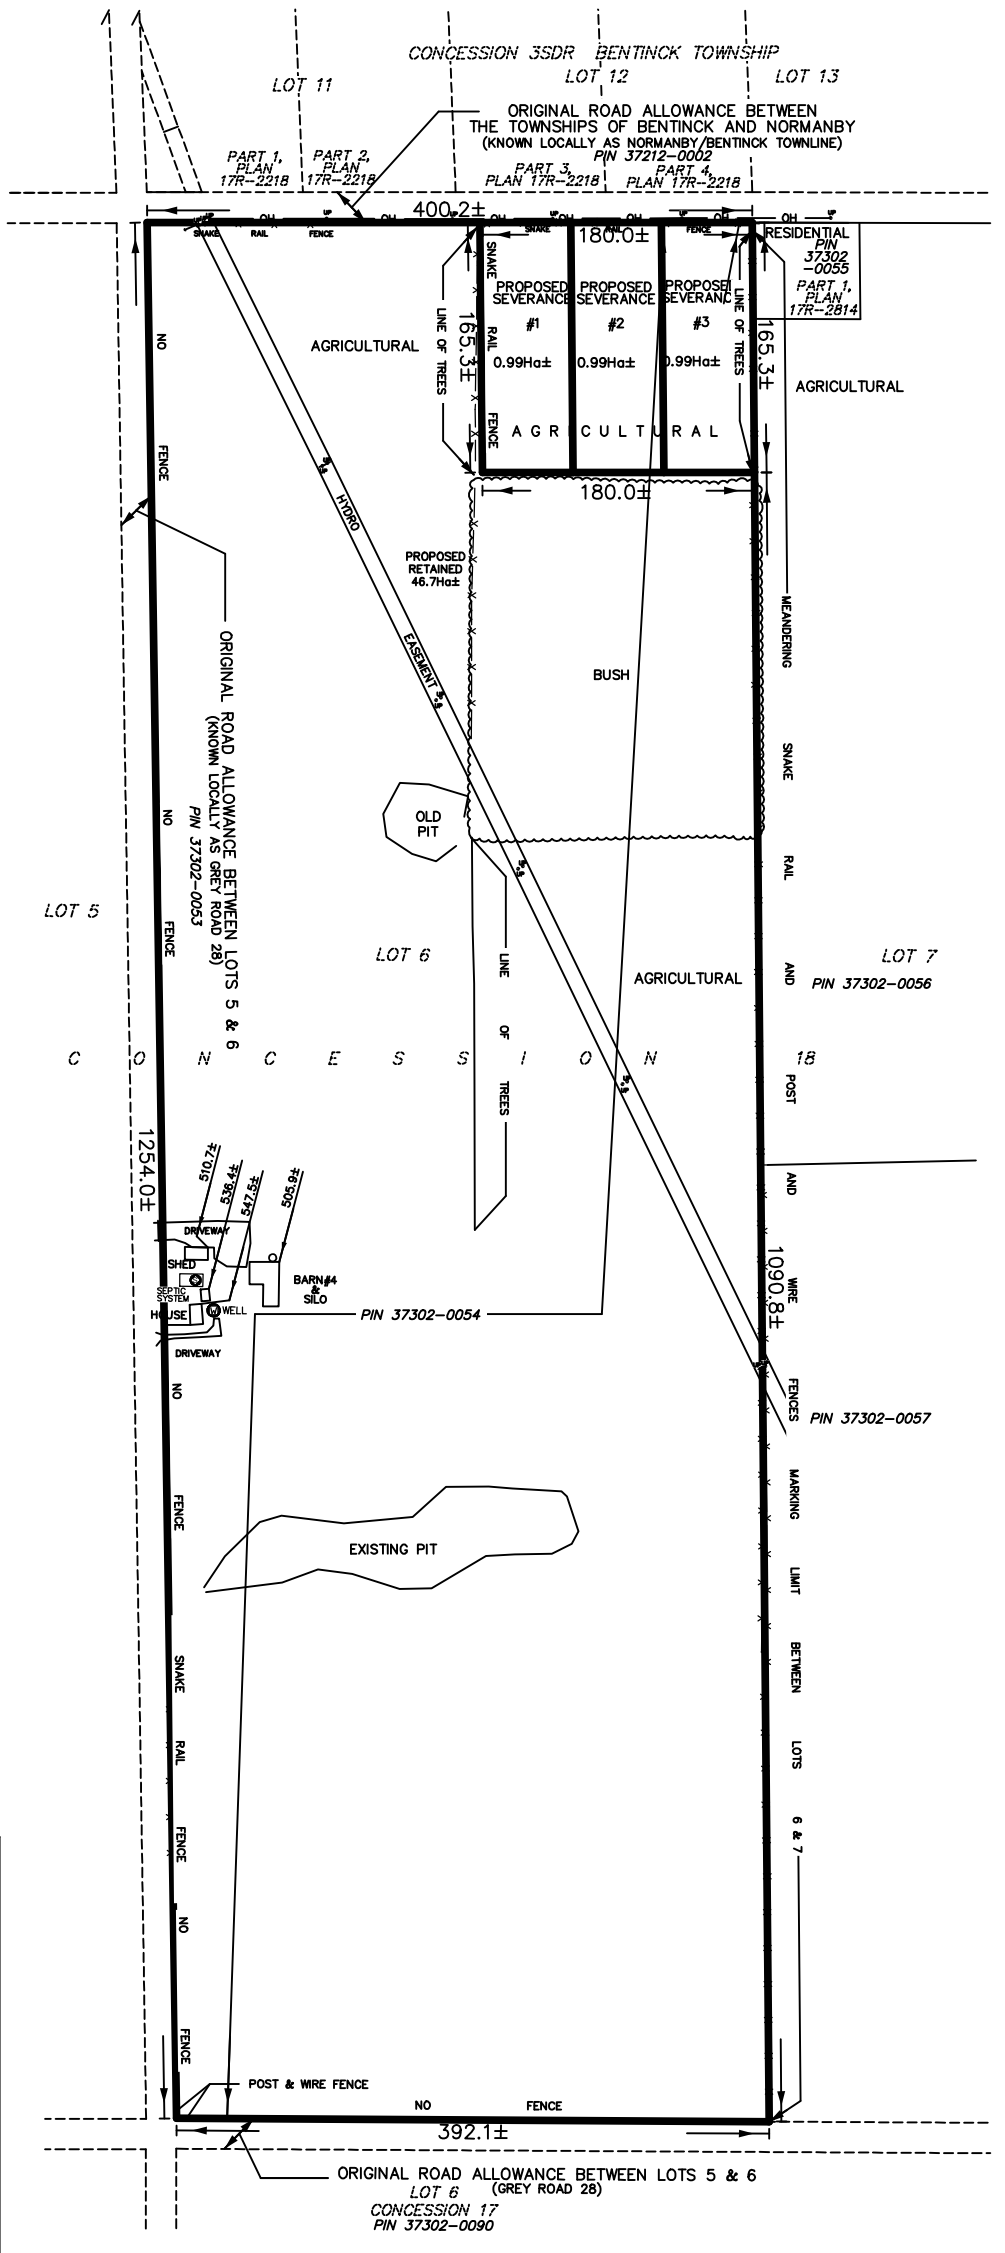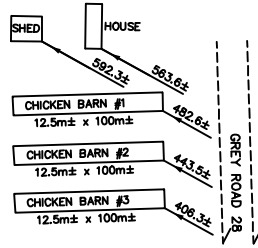

**CAUTION**  
 THIS SKETCH IS NOT A PLAN OF SURVEY. IT WAS PREPARED FOR THE LIMITED USE OF PAUL & NANCY MARTIN. FOR SEVERANCE PURPOSES ONLY. THIS PLAN IS TO REMAIN CONFIDENTIAL, IS PREPARED UNDER COPYRIGHT AND THE UNDERSIGNED ACCEPTS NO RESPONSIBILITY FOR USE BY OTHER PARTIES. ©WILSON FORD SURVEYING & ENGINEERING 2026

NO PERSON MAY COPY, REPRODUCE, ALTER OR DISTRIBUTE THIS PLAN IN WHOLE OR IN PART WITHOUT THE WRITTEN PERMISSION OF WILSON FORD SURVEYING & ENGINEERING.

17 MARCH, 2026  
 DATE

GREG FORD, P.Eng(CIVIL)

**NOTES:**  
 DIMENSIONS SHOWN HEREON REPRESENT A COMPILATION OF VARIOUS PLANS AND DEEDS AND DO NOT REFLECT THE RESULTS OF AN ACTUAL CURRENT FIELD SURVEY.

**WILSON - FORD**  
 Surveying & Engineering  
 118 NORPARK AVENUE., Box 294,  
 MOUNT FOREST ON, N0G 2L0  
 PHONE (519)323-2451

PROJECT No.: 25-10196 MARTIN