

SKETCH FOR SEVERANCE APPLICATION
 (GEOGRAPHIC TOWNSHIP OF NORMANBY)
 MUNICIPALITY OF WEST GREY

KEY MAP
 PAGE 1-2




SUBJECT PROPERTY

COUNTY OF GREY




Scale 1 : 5000



WILSON-FORD

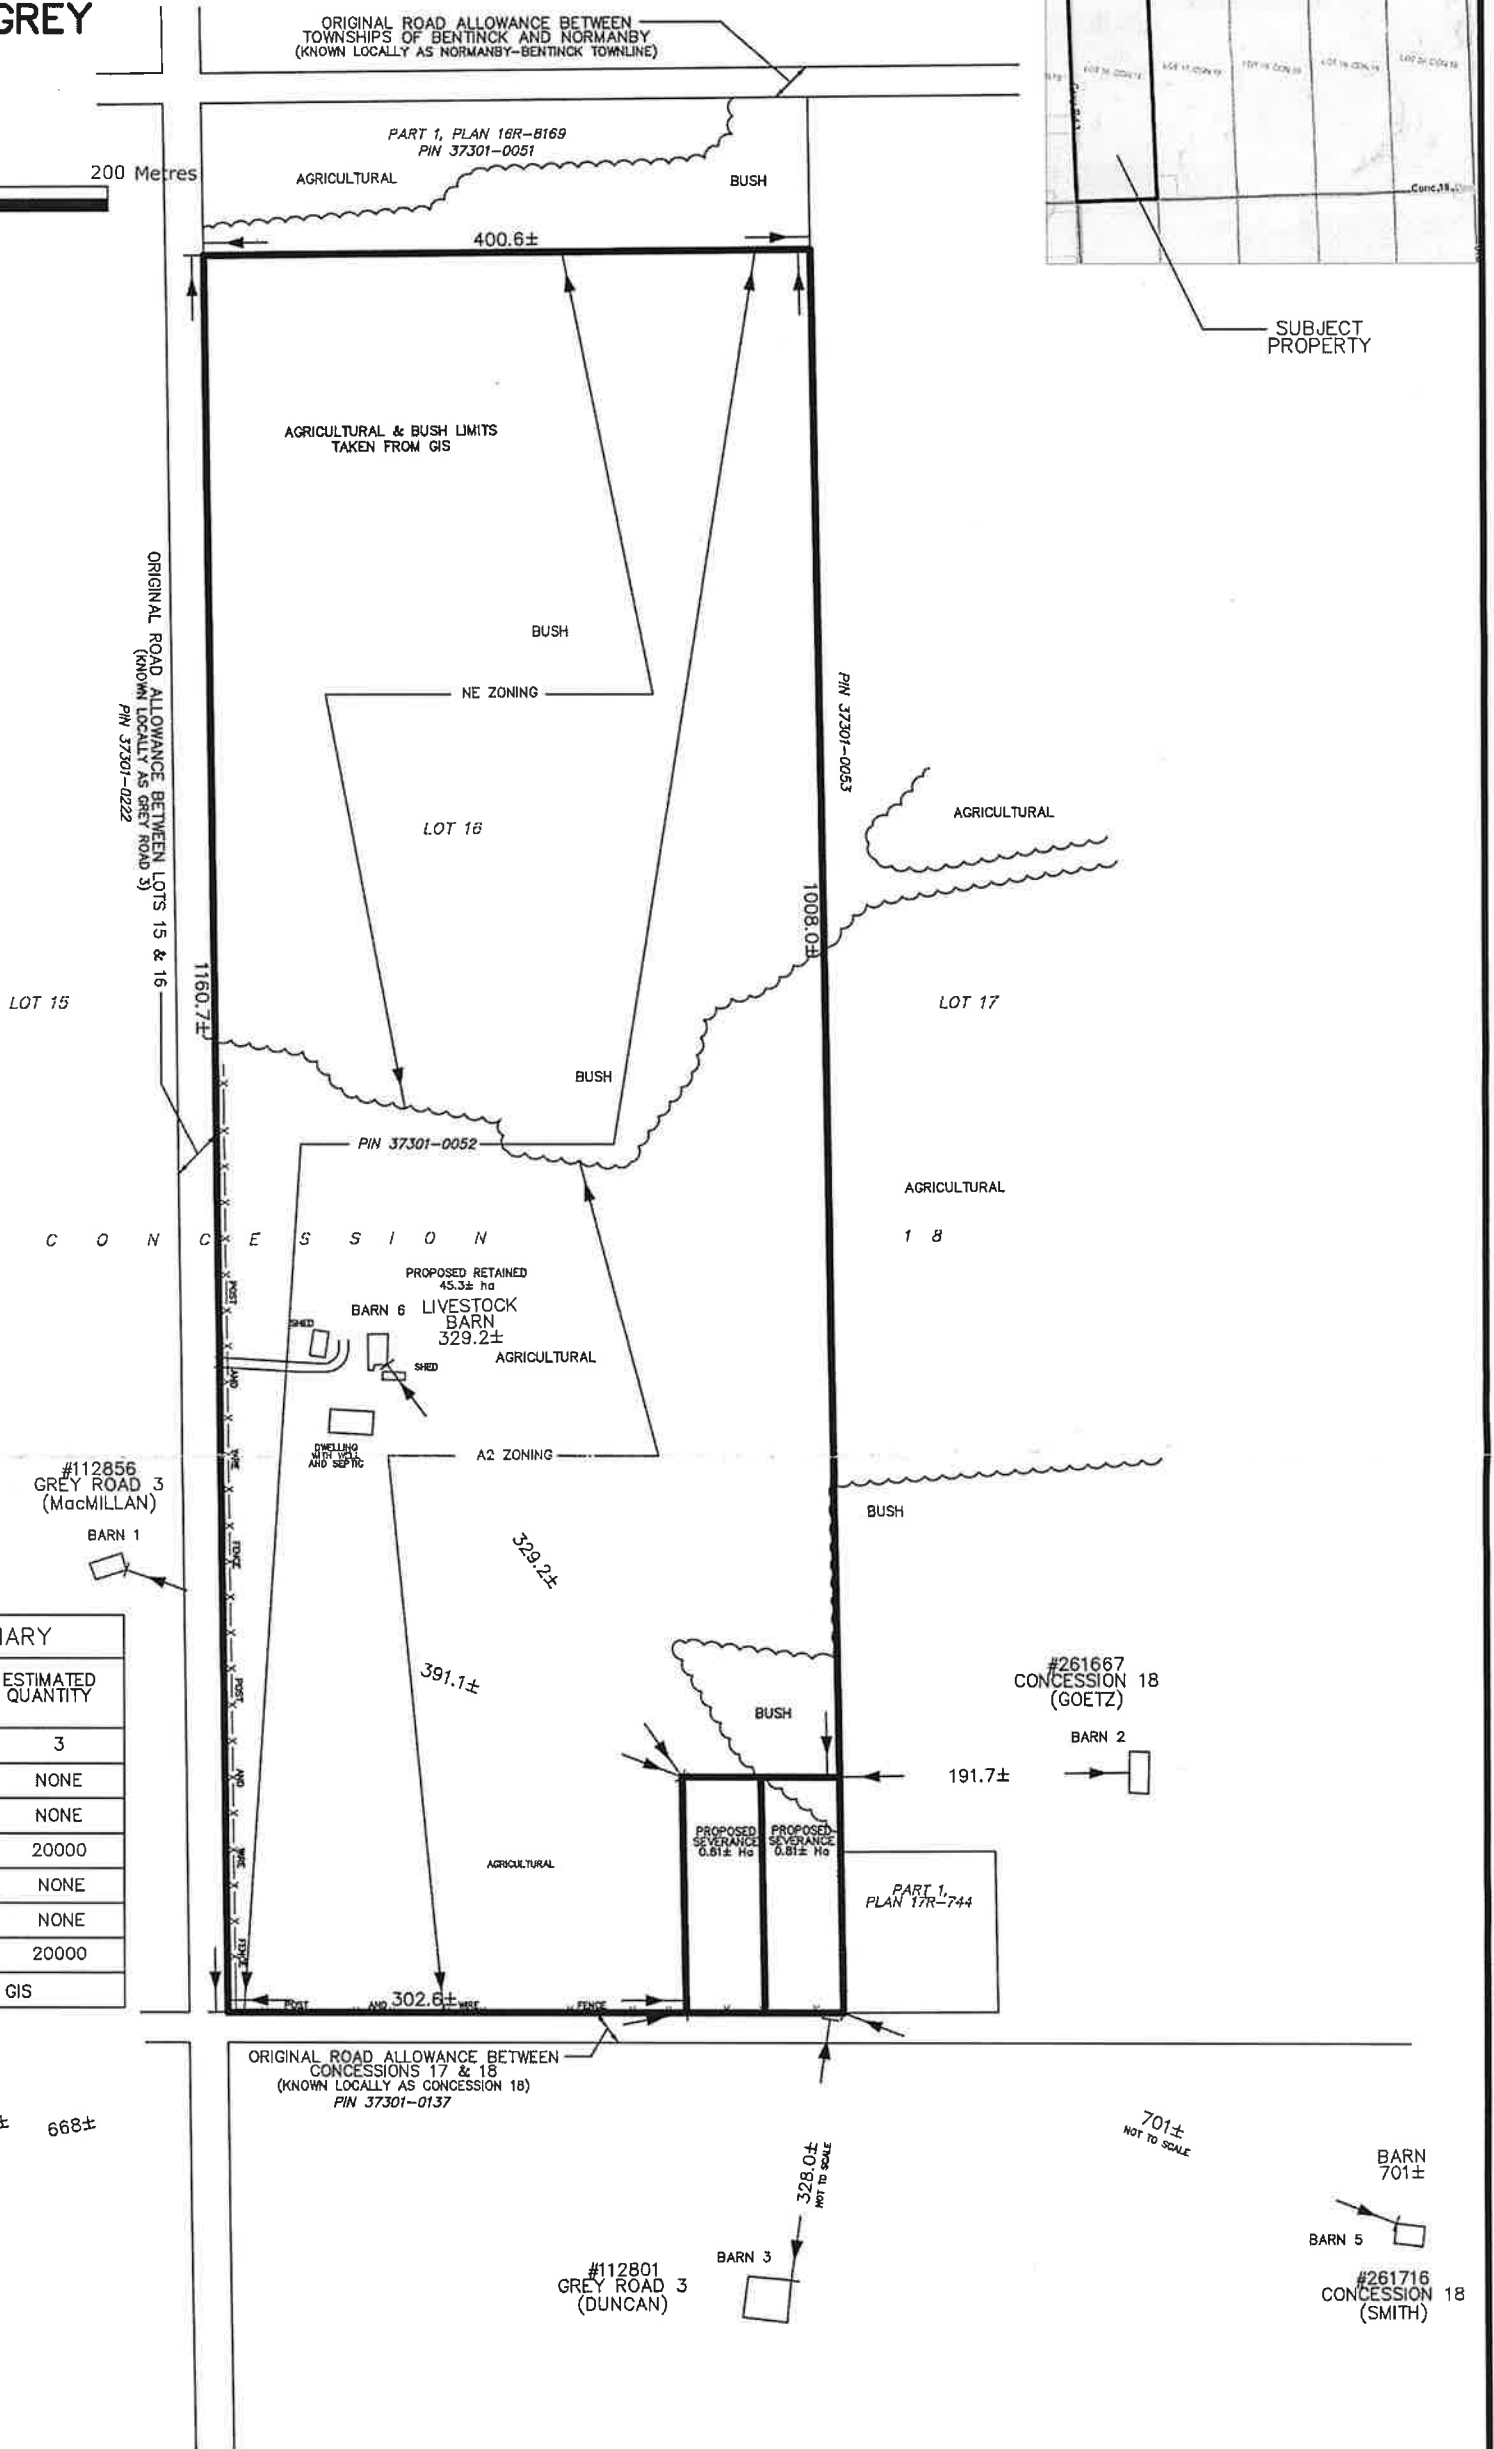

LIVESTOCK FACILITIES <750m SUMMARY				
FACILITY #	ESTIMATED LIVESTOCK AREA	MANURE FORM	TYPE OF LIVESTOCK	ESTIMATED QUANTITY
1	378m±	SOLID	HORSE	3
2	247m±	NONE	NONE	NONE
3	360m±	NONE	NONE	NONE
4	676m±	SOLID	CHICKEN	20000
5	299m±	NONE	NONE	NONE
6	315m±	NONE	NONE	NONE
7	1380m±	SOLID	CHICKEN	20000
ESTIMATED LIVESTOCK AREA TAKEN FROM GIS				

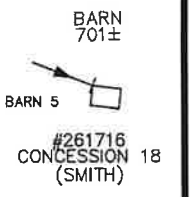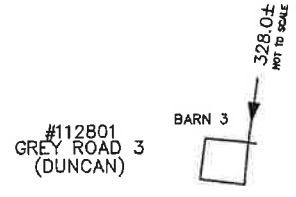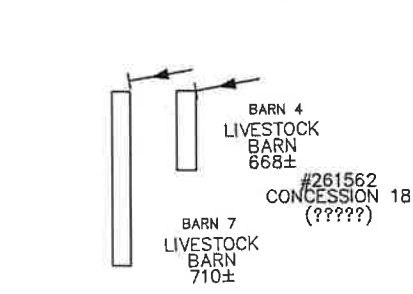

CAUTION

THIS SKETCH IS NOT A PLAN OF SURVEY. IT WAS PREPARED FOR THE LIMITED USE OF JAMES McALPINE. FOR SEVERANCE PURPOSES ONLY. THIS PLAN IS TO REMAIN CONFIDENTIAL, IS PREPARED UNDER COPYRIGHT AND THE UNDERSIGNED ACCEPTS NO RESPONSIBILITY FOR USE BY OTHER PARTIES.

© WILSON FORD SURVEYING & ENGINEERING 2025

NO PERSON MAY COPY, REPRODUCE, ALTER OR DISTRIBUTE THIS PLAN IN WHOLE OR IN PART WITHOUT THE WRITTEN PERMISSION OF WILSON FORD SURVEYING & ENGINEERING.

2 SEPTEMBER, 2025

DATE

GREG FORD, P.Eng. (CIVIL)

NOTES:

DIMENSIONS SHOWN HEREON REPRESENT A COMPILATION OF VARIOUS PLANS AND DEEDS AND DO NOT REFLECT THE RESULTS OF AN ACTUAL CURRENT FIELD SURVEY.

NOTES:

CIVIC ADDRESS: 112875 GREY ROAD 3
 ZONING: A2 & NE

WILSON - FORD
 Surveying & Engineering
 118 NORPARK AVENUE., Box 294,
 MOUNT FOREST ON, N0G 2L0
 PHONE (519)323-2451

PROJECT No.: 25-10086 D.

SKETCH FOR SEVERANCE APPLICATION
(GEOGRAPHIC TOWNSHIP OF NORMANBY)
MUNICIPALITY OF WEST GREY

COUNTY OF GREY


Scale 1 : 1000



WILSON-FORD



PROPOSED RETAINED
45.3± ha

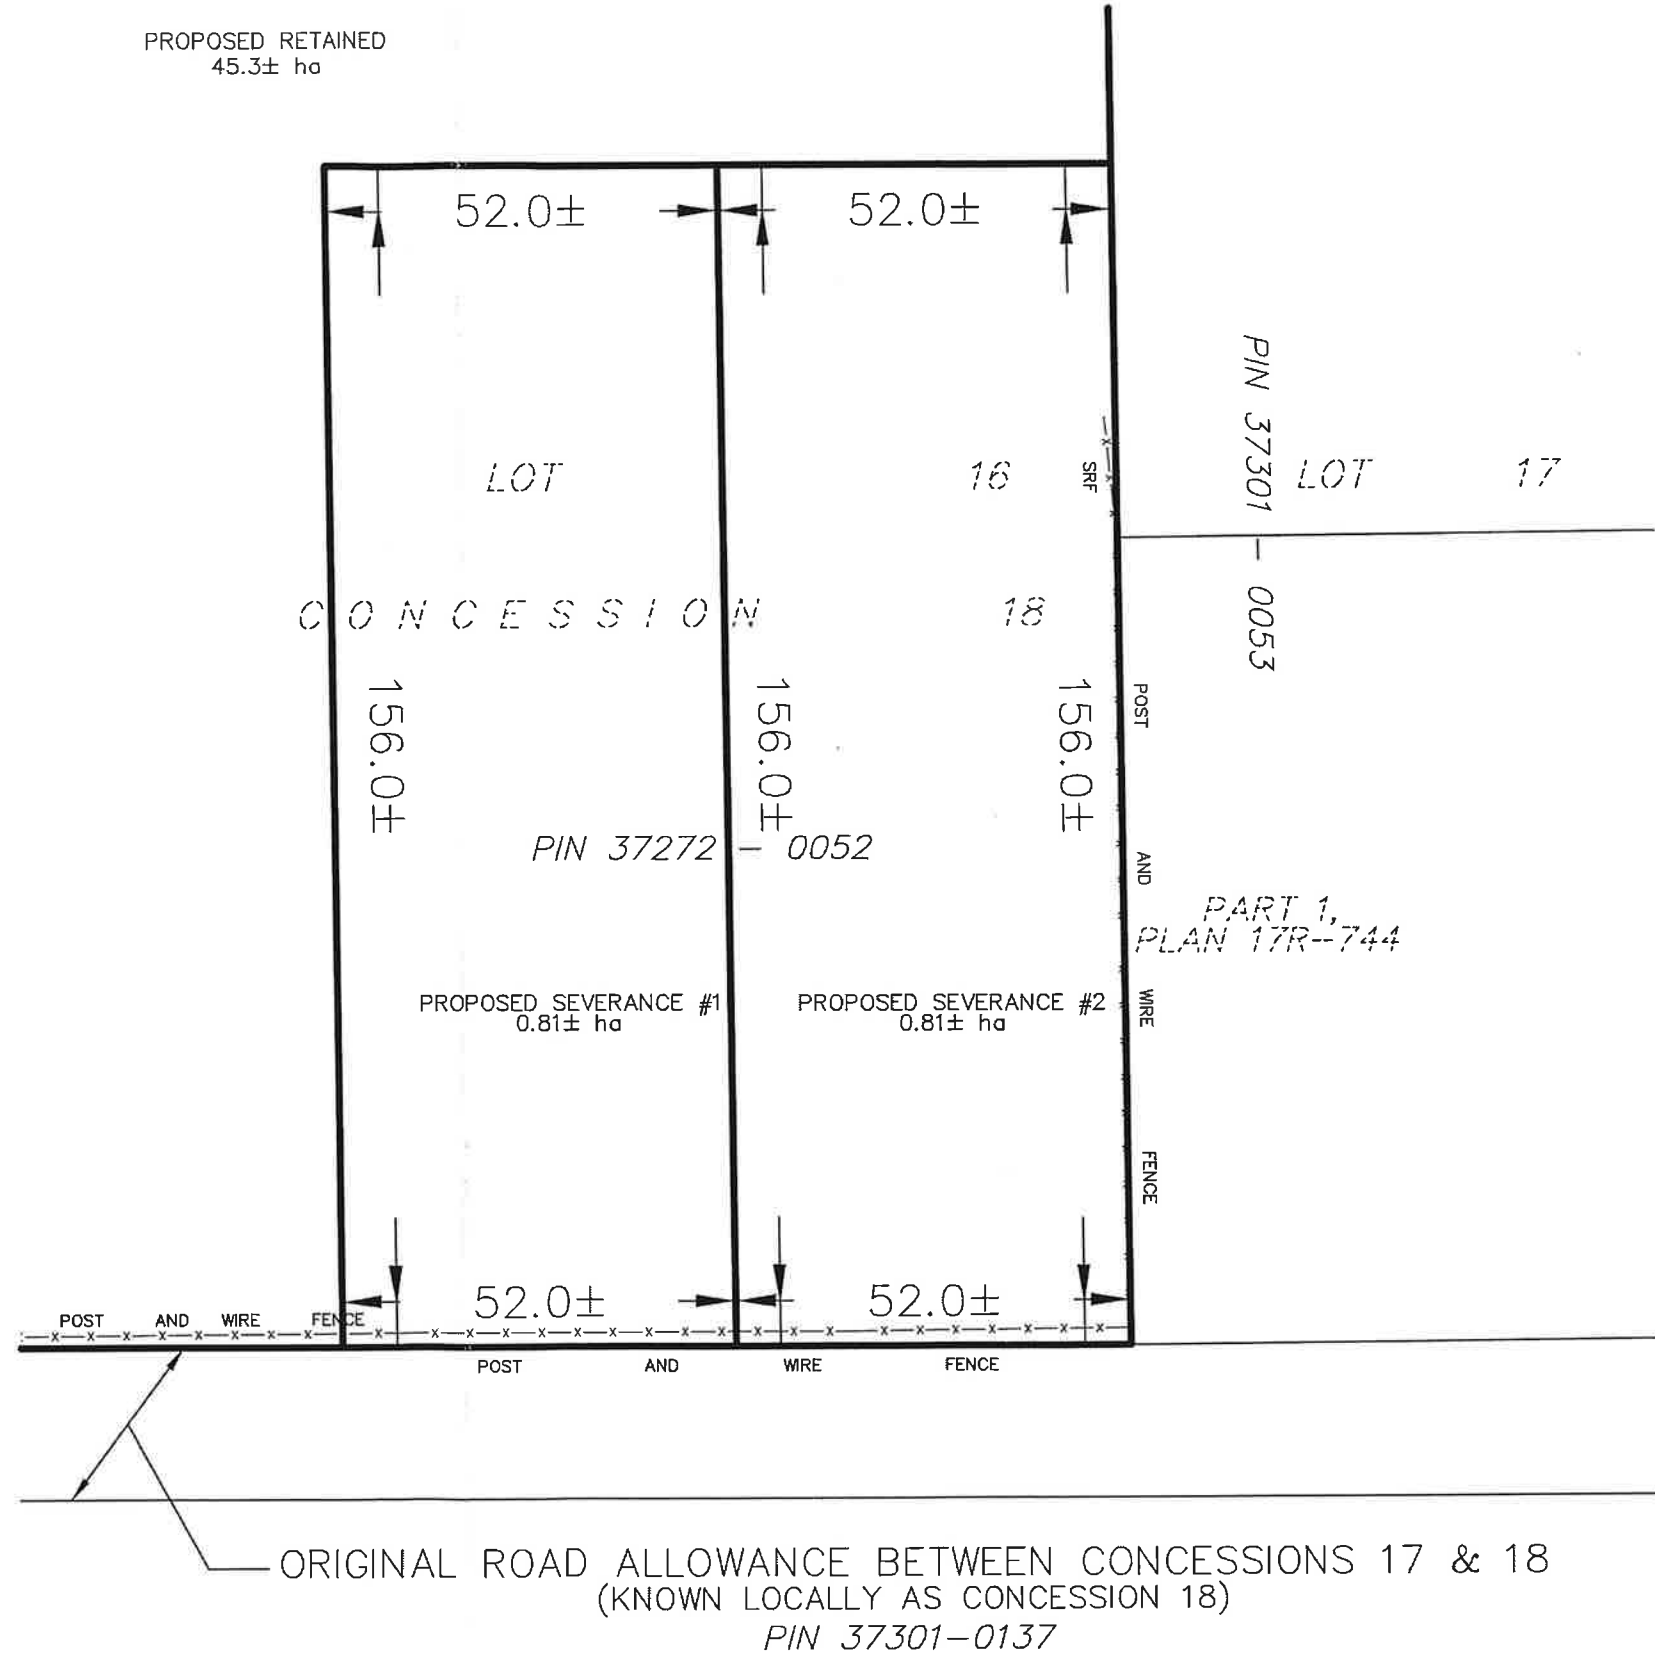

ORIGINAL ROAD ALLOWANCE BETWEEN CONCESSIONS 17 & 18
(KNOWN LOCALLY AS CONCESSION 18)
PIN 37301-0137